

STANDARD SYMBOLS

EXISTING	PROPOSED	NAME
		CATCH BASIN
		MANHOLE
		INLET
		UTILITY POLE
		LIGHT POLE
		EXISTING TREES WITH DIAMETER EXISTING TREES TO BE REMOVED
(X.XX)	X.XX	ELEVATION
		PROPERTY LINE
		RIGHT OF WAY LINE
		CENTER LINE
		CURB OR CURB AND GUTTER
		WATER LINE
		GAS LINE
		ABANDONED GAS
		FIBER OPTIC CABLE
		COMMONWEALTH EDISON
		CITY ELECTRIC
		TELEPHONE
		COMBINED STORM SEWER
		REMOVAL LINEAR ITEMS
		STORM SEWER
		CABLE TV
		AERIAL WIRE
		PORTLAND CEMENT CONCRETE SIDEWALK
		PORTLAND CEMENT CONCRETE DRIVEWAY
		PORTLAND CEMENT CONCRETE GARAGE APRON
		PORTLAND CEMENT CONCRETE ENTRANCE
		HOT MIX ASPHALT RESTORATION
		FULL DEPTH PAVEMENT RESTORATION
		RUBBERIZED SPEED HUMP
		DEPRESSED CURB AND GUTTER

STANDARD ABBREVIATIONS

ABBREVIATION	DEFINITION
ASH	ASPHALT SPEED HUMP
CB	CATCH BASIN
DIP	DUCTILE IRON PIPE
HP	HIGH POINT
MH	MANHOLE
RCP	REINFORCED CONCRETE PIPE
ROW	RIGHT OF WAY
RSH	RUBBERIZED SPEED HUMP
TBM	TEMPORARY BENCHMARK
VCP	VITRIFIED CLAY PIPE

THIS CERTIFIES THAT THESE DRAWINGS HAVE BEEN REVIEWED TO THE BEST OF MY KNOWLEDGE AND I BELIEVE THEY ARE IN ACCORDANCE WITH AMERICANS WITH DISABILITIES ACT (ADA), AND ALL CODES AND BUILDING ORDINANCES OF THE CITY OF CHICAGO, STATE OF ILLINOIS.

LICENSED ARCHITECT / LICENSED ENGINEER


PRIOR TO CONSTRUCTION, THE CONTRACTOR IS REQUIRED TO CALL THE CHICAGO UTILITY ALERT NETWORK (DIGGER/CHICAGO811) AT 312-744-7000 FOR UNDERGROUND UTILITY LOCATIONS.

STATE OF ILLINOIS
CITY OF CHICAGO
BRANDON JOHNSON, MAYOR
PBC BUILDING COMMISION
RAY GIDEROF, EXECUTIVE DIRECTOR
DEPARTMENT OF TRANSPORTATION
THOMAS CARNEY, COMMISSIONER
CONTRACT PLANS
FOR
PROPOSED IMPROVEMENTS
N. MILWAUKEE AVENUE
N. MILWAUKEE AVENUE/W. DIVISION STREET
N. PAULINA STREET/N. ASHLAND AVENUE
PBC CONTRACT NO.: C1621
PBC PROJECT NO.: 22907
C.D.O.T. PROJECT NO.: U-5-239
ISSUED FOR BID: 03/25/2025
CSR NO.: 2306186362
WARD 1


INDEX OF SHEETS

SHEET	DESCRIPTION
1	COVER SHEET
2-3	ALIGNMENT TIES AND BENCHMARKS
4	GENERAL NOTES
5	SUMMARY OF QUANTITIES
6-7	PROPOSED CONDITIONS PLAN VIEW
8-12	PLAN AND PROFILE
13	ALLEY APRON DETAILS
14	TYPICAL SECTIONS
15-20	CDOT STANDARD CONSTRUCTION DETAILS
21-23	IDOT STANDARD DETAILS

LENGTH OF IMPROVEMENT = 1415.2 L.F. (0.27 MILES)

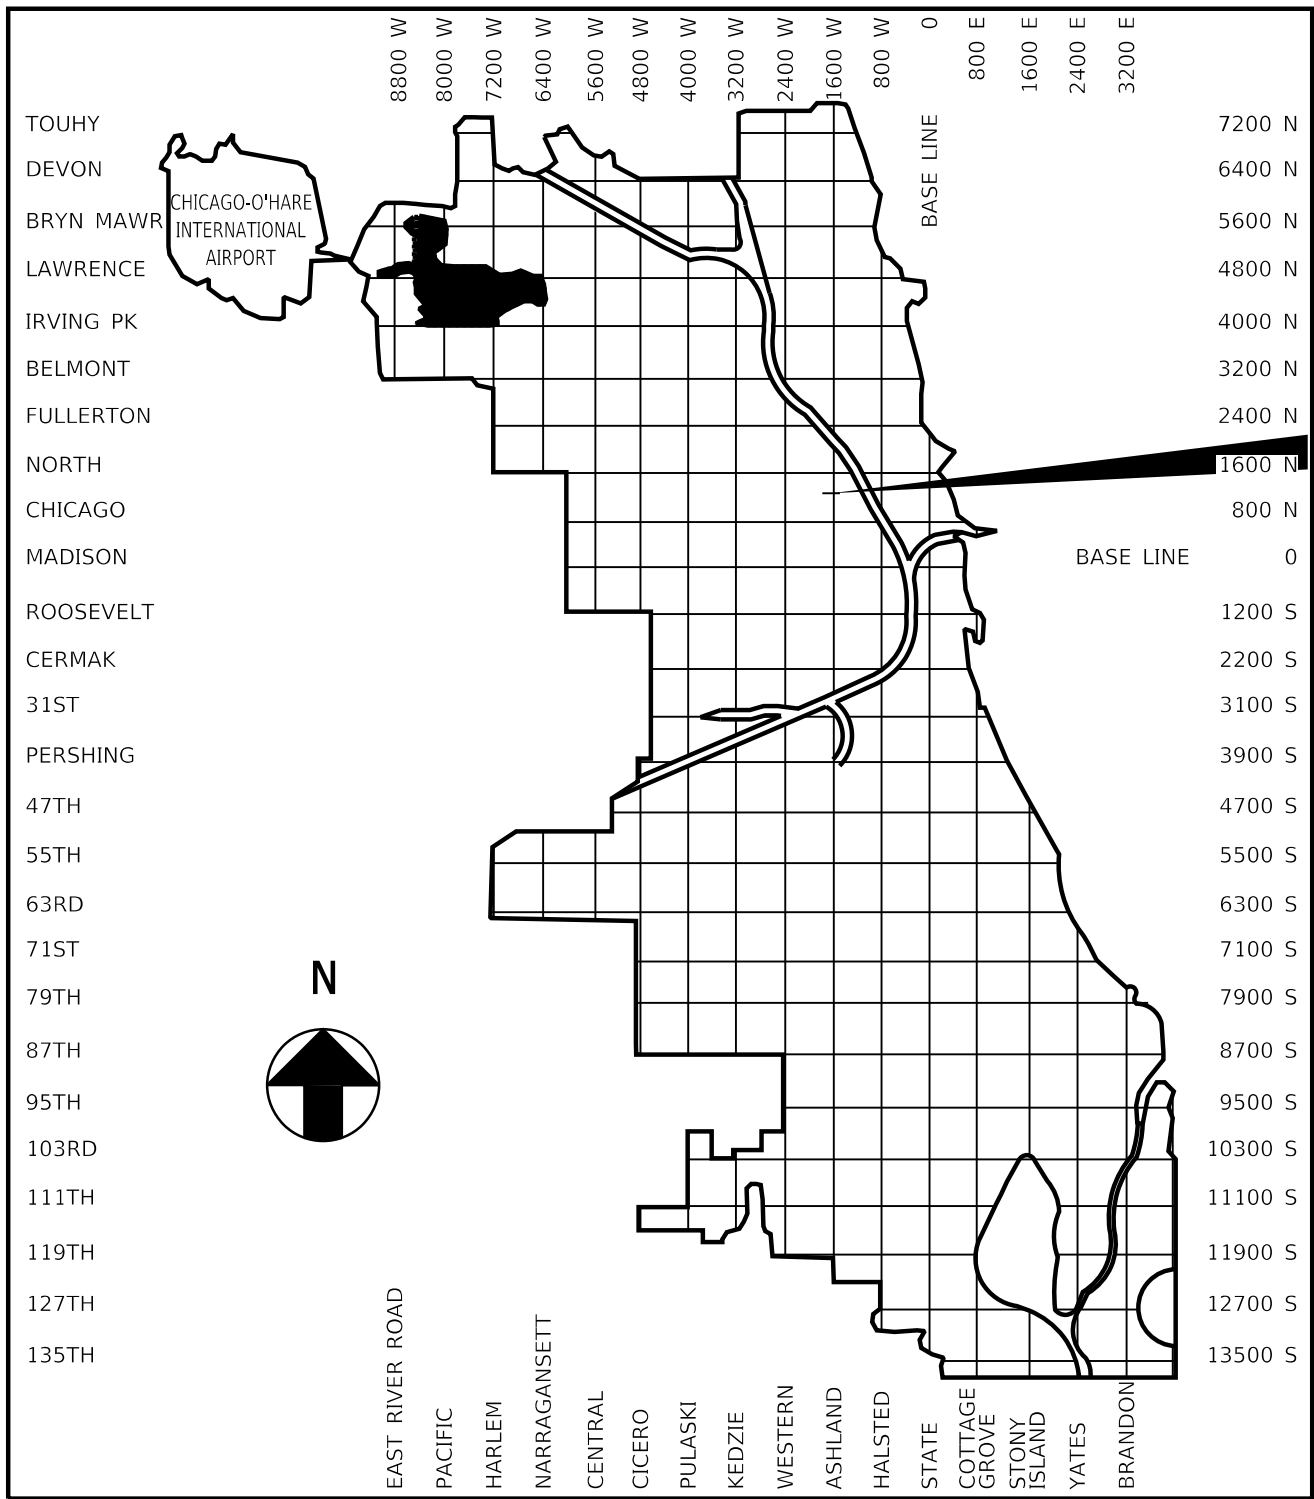


LOCATION MAP
NOT TO SCALE

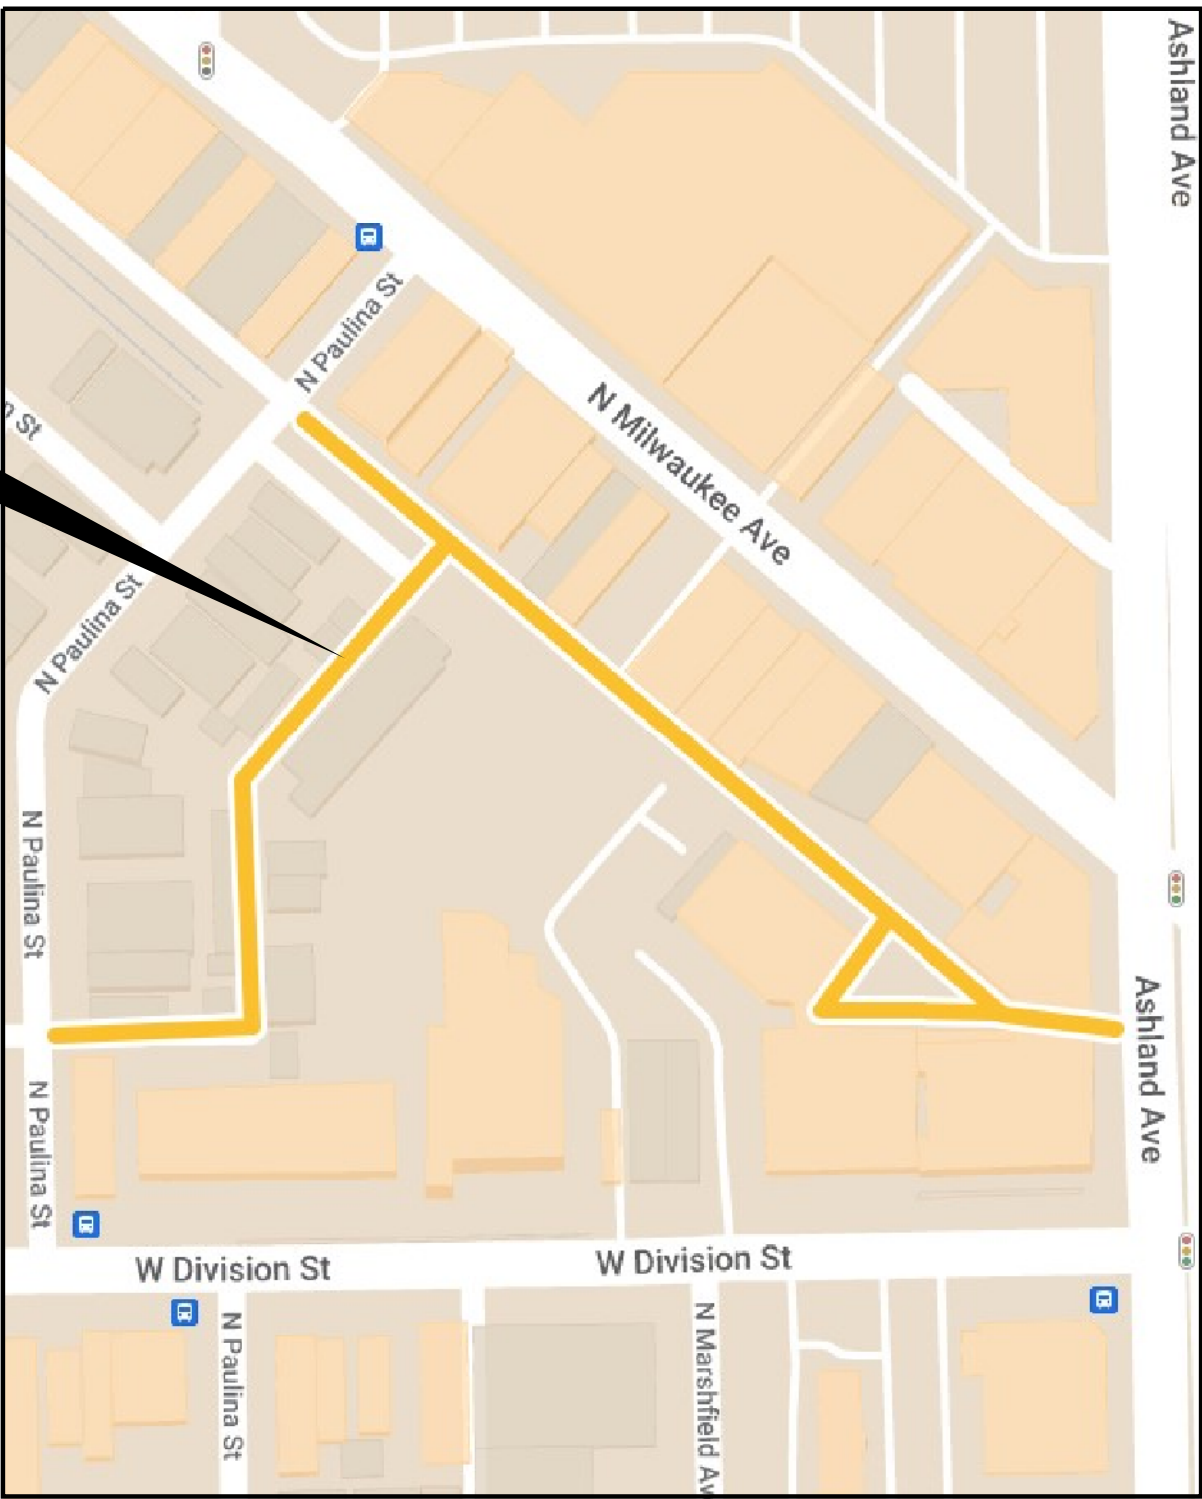

INDEX MAP
NOT TO SCALE



MODEL: Default
FILE NAME: 10_2025_ ProjectsGreen Alley/0_PBC Alley Revisions/2025/Package -ACADD Drawings/22-CP20 - N. Paulina St/ACADD Sheets/CP20-shft-align-1a.dgn

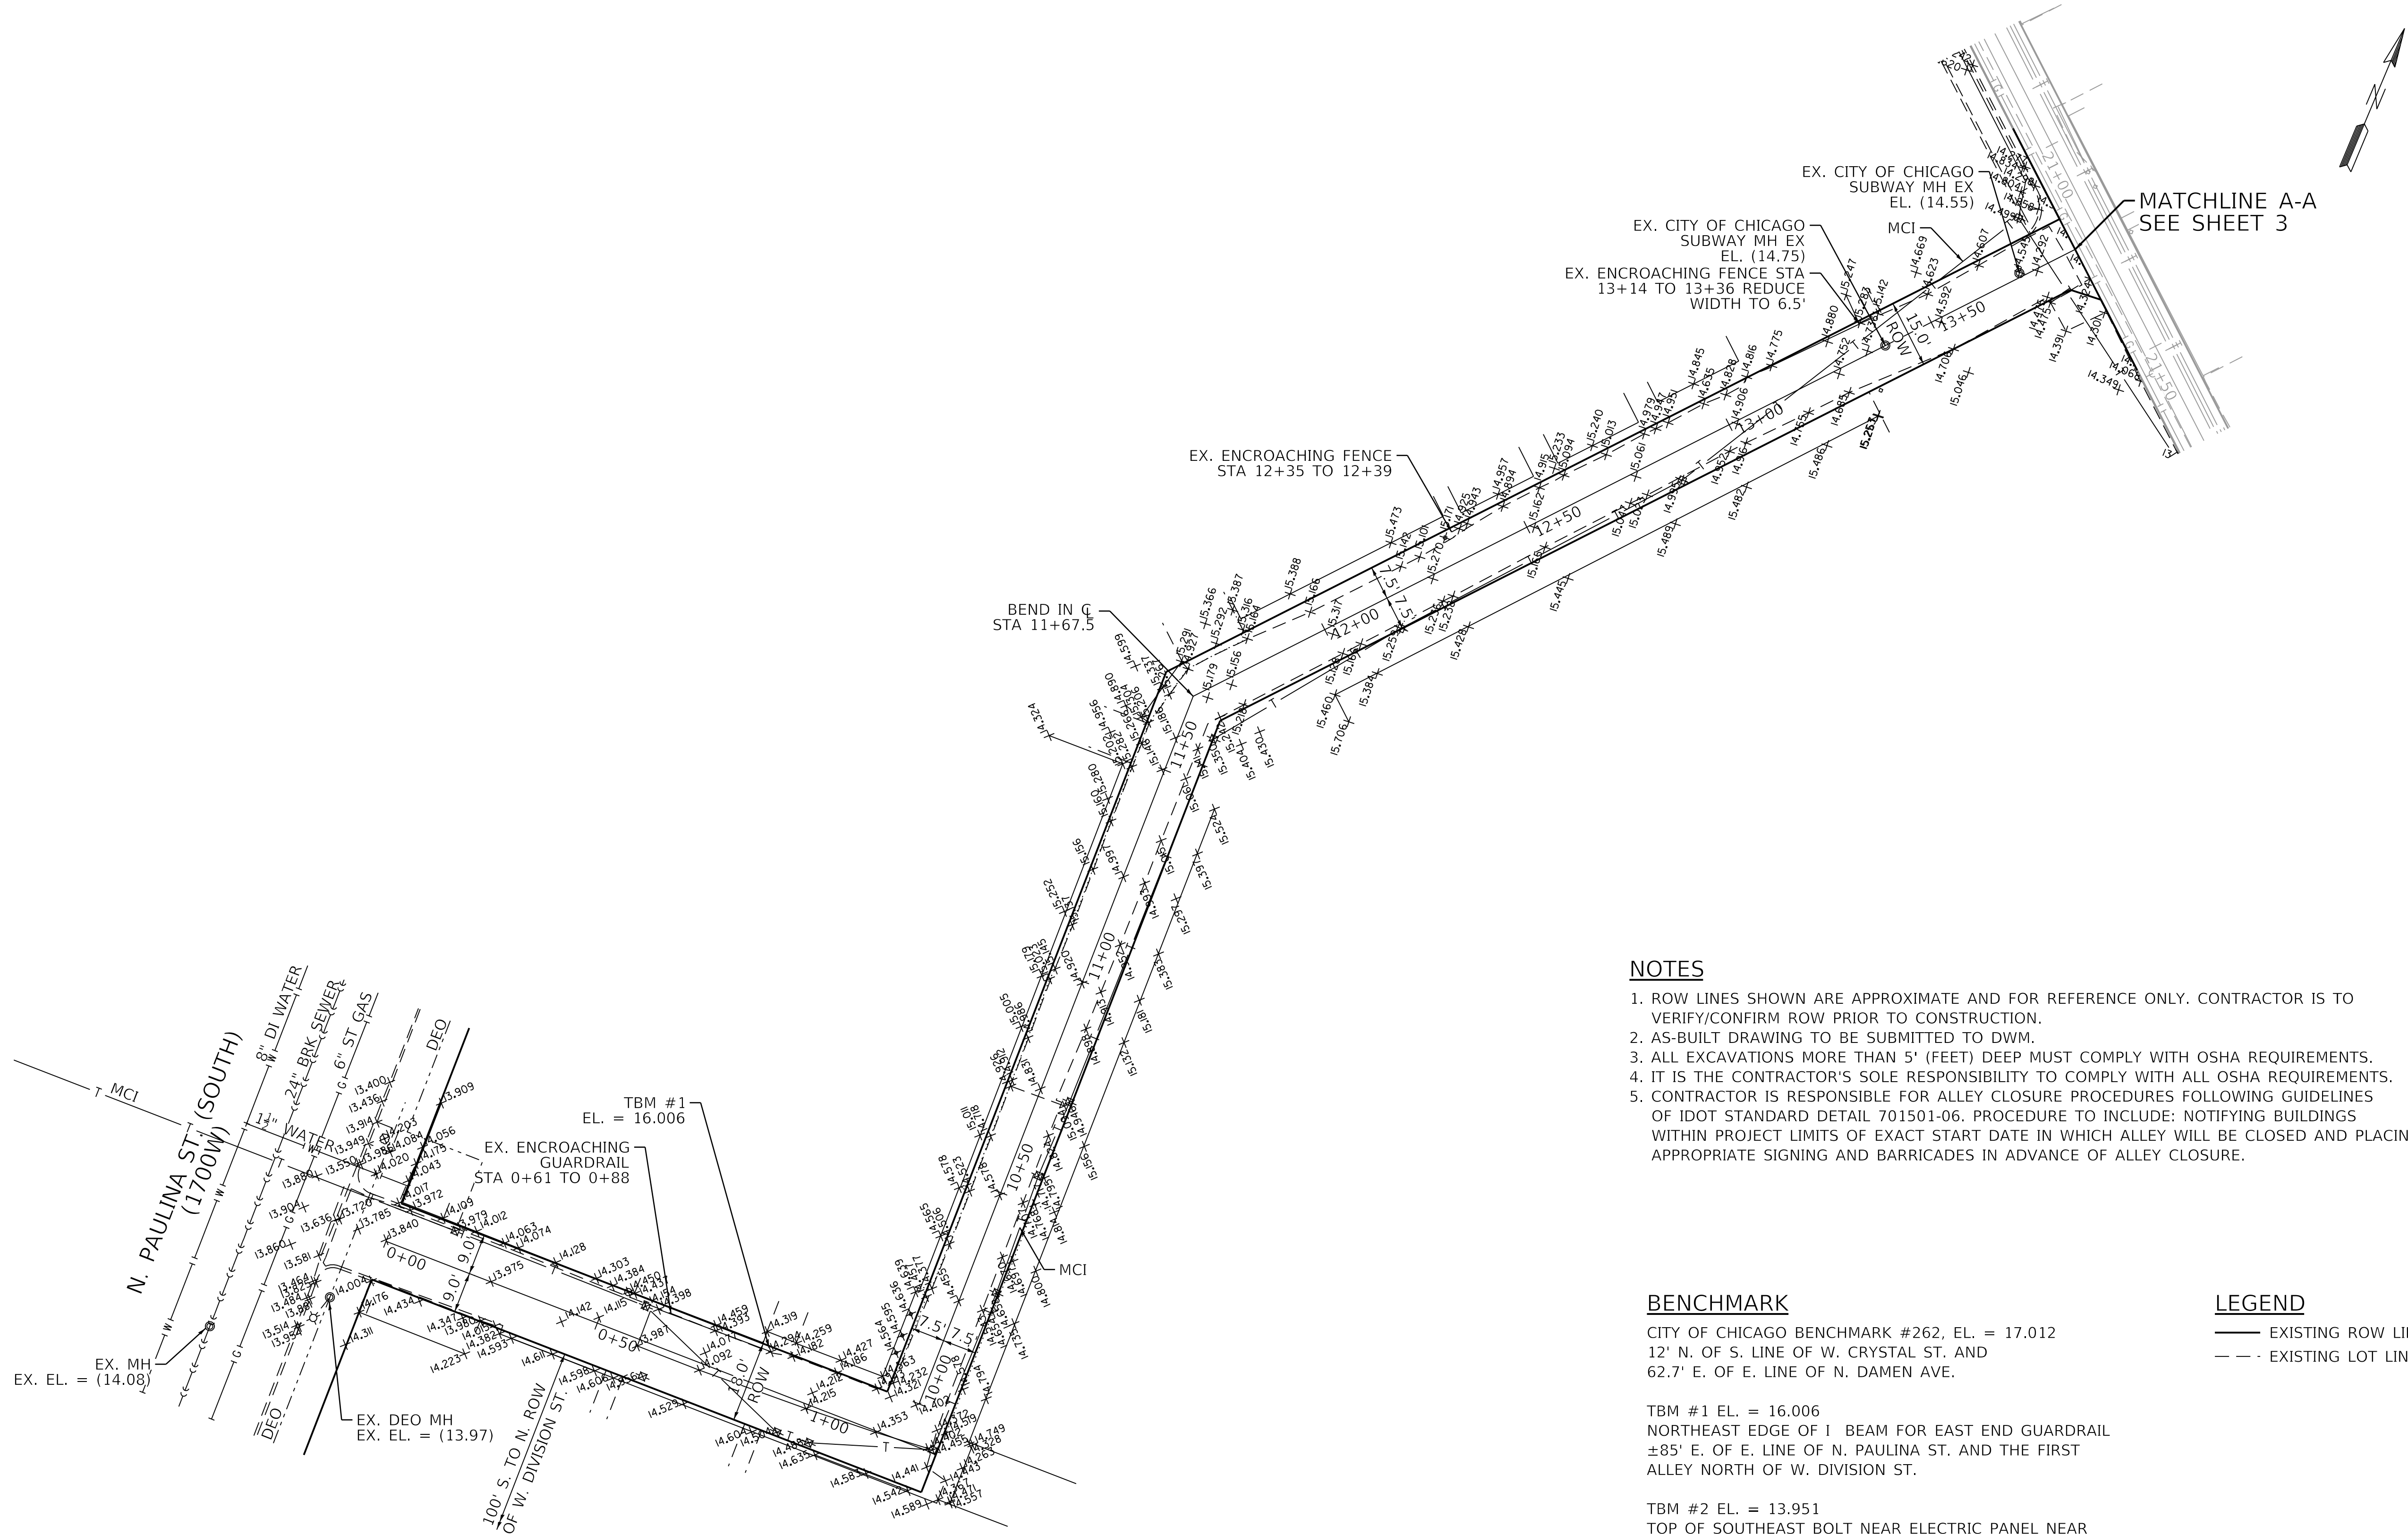

- NOTES**
1. ROW LINES SHOWN ARE APPROXIMATE AND FOR REFERENCE ONLY. CONTRACTOR IS TO VERIFY/CONFIRM ROW PRIOR TO CONSTRUCTION.
 2. AS-BUILT DRAWING TO BE SUBMITTED TO DWM.
 3. ALL EXCAVATIONS MORE THAN 5' (FEET) DEEP MUST COMPLY WITH OSHA REQUIREMENTS.
 4. IT IS THE CONTRACTOR'S SOLE RESPONSIBILITY TO COMPLY WITH ALL OSHA REQUIREMENTS.
 5. CONTRACTOR IS RESPONSIBLE FOR ALLEY CLOSURE PROCEDURES FOLLOWING GUIDELINES OF IDOT STANDARD DETAIL 701501-06. PROCEDURE TO INCLUDE: NOTIFYING BUILDINGS WITHIN PROJECT LIMITS OF EXACT START DATE IN WHICH ALLEY WILL BE CLOSED AND PLACING APPROPRIATE SIGNING AND BARRICADES IN ADVANCE OF ALLEY CLOSURE.

BENCHMARK

CITY OF CHICAGO BENCHMARK #262, EL. = 17.012
12' N. OF S. LINE OF W. CRYSTAL ST. AND
62.7' E. OF E. LINE OF N. DAMEN AVE.

TBM #1 EL. = 16.006
NORTHEAST EDGE OF 1' BEAM FOR EAST END GUARDRAIL
±85' E. OF E. LINE OF N. PAULINA ST. AND THE FIRST
ALLEY NORTH OF W. DIVISION ST.

TBM #2 EL. = 13.951
TOP OF SOUTHEAST BOLT NEAR ELECTRIC PANEL NEAR
BLUE LINE DOWNSTAIRS ON SOUTHWEST CORNER OF
N. MULWAUKEE AVE. AND N. ASHLAND AVE. ±25'
N. OF N. LINE OF ALLEY.

TBM #3 EL. = 15.074
BOX CUT ALONG NORTHERLY EDGE ALLEY MARK
±1.5' OFF THE NORTHEAST ROW OF N. PAULINA ST.

LEGEND

— EXISTING ROW LINE
- - - EXISTING LOT LINE



USER NAME	= AB	DESIGNED	- AP	REVISED	-
		DRAWN	- AP	REVISED	-
PLOT SCALE	= 20.0000 " / in.	CHECKED	- SJ	REVISED	-
PLOT DATE	= 3/20/2025	DATE	- 03/20/2025	ISSUED FOR BID	- 03/25/2025

CITY OF CHICAGO
DEPARTMENT OF TRANSPORTATION
1st WARD

ALIGNMENT TIES AND BENCHMARKS
PBC PROJECT NO # 22907
N. MILWAUKEE AVENUE - W. DIVISION STREET
N. PAULINA STREET - N. ASHLAND AVENUE

ouc number	COUNTY	TOTAL SHEETS	SHEET NO.
ouc IR #109803	COOK	23	2
STA. 0+00 TO STA. 13+86	SCALE: AS SHOWN		

MODEL: Default
FILE NAME: 10/20/25, ProjectsGreen, Alley/D_PBC, Alley Revisions2025Package -ACADD Drawings12-CP20, N. Paulina St, CADD SheetsCP20-shit-align-1b.dgn

NOTES

1. ROW LINES SHOWN ARE APPROXIMATE AND FOR REFERENCE ONLY. CONTRACTOR IS TO VERIFY/CONFIRM ROW PRIOR TO CONSTRUCTION.
2. AS-BUILT DRAWING TO BE SUBMITTED TO DWM.
3. ALL EXCAVATIONS MORE THAN 5' (FEET) DEEP MUST COMPLY WITH OSHA REQUIREMENTS.
4. IT IS THE CONTRACTOR'S SOLE RESPONSIBILITY TO COMPLY WITH ALL OSHA REQUIREMENTS.
5. CONTRACTOR IS RESPONSIBLE FOR ALLEY CLOSURE PROCEDURES FOLLOWING GUIDELINES OF IDOT STANDARD DETAIL 701501-06. PROCEDURE TO INCLUDE: NOTIFYING BUILDINGS WITHIN PROJECT LIMITS OF EXACT START DATE IN WHICH ALLEY WILL BE CLOSED AND PLACING APPROPRIATE SIGNING AND BARRICADES IN ADVANCE OF ALLEY CLOSURE.
6. ROW WIDTH CHANGES FROM 12' TO 16' AT STA 23+90.
7. ROW WIDTH CHANGES FROM 16' TO 16.5' AT STA 41+40.

BENCHMARK

CITY OF CHICAGO BENCHMARK #262, EL. = 17.012
12' N. OF S. LINE OF W. CRYSTAL ST. AND
62.7' E. OF E. LINE OF N. DAMEN AVE.

TBM #1 EL. = 16.006
NORTHEAST EDGE OF 1 BEAM FOR EAST END GUARDRAIL
±85' E. OF E. LINE OF N. PAULINA ST. AND THE FIRST
ALLEY NORTH OF W. DIVISION ST.

TBM #2 EL. = 13.951
TOP OF SOUTHEAST BOLT NEAR ELECTRIC PANEL NEAR
BLUE LINE DOWNSTAIRS ON SOUTHWEST CORNER OF
N. MULWAUKEE AVE. AND N. ASHLAND AVE. ±25'
N. OF N. LINE OF ALLEY.

TBM #3 EL. = 15.074
BOX CUT ALONG NORTHERLY EDGE ALLEY MARK
±1.5' OFF THE NORTHEAST ROW OF N. PAULINA ST.



ALIGNMENT TIES AND BENCHMARKS

PBC PROJECT NO # 22907

N. MILWAUKEE AVENUE - W. DIVISION STREET
N. PAULINA STREET - N. ASHLAND AVENUE

LEGEND

— EXISTING ROW LINE
- - - EXISTING LOT LINE

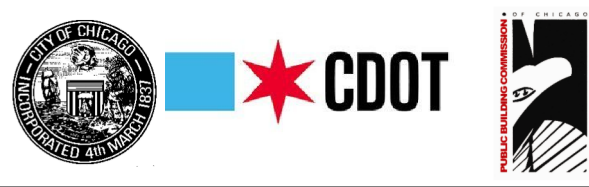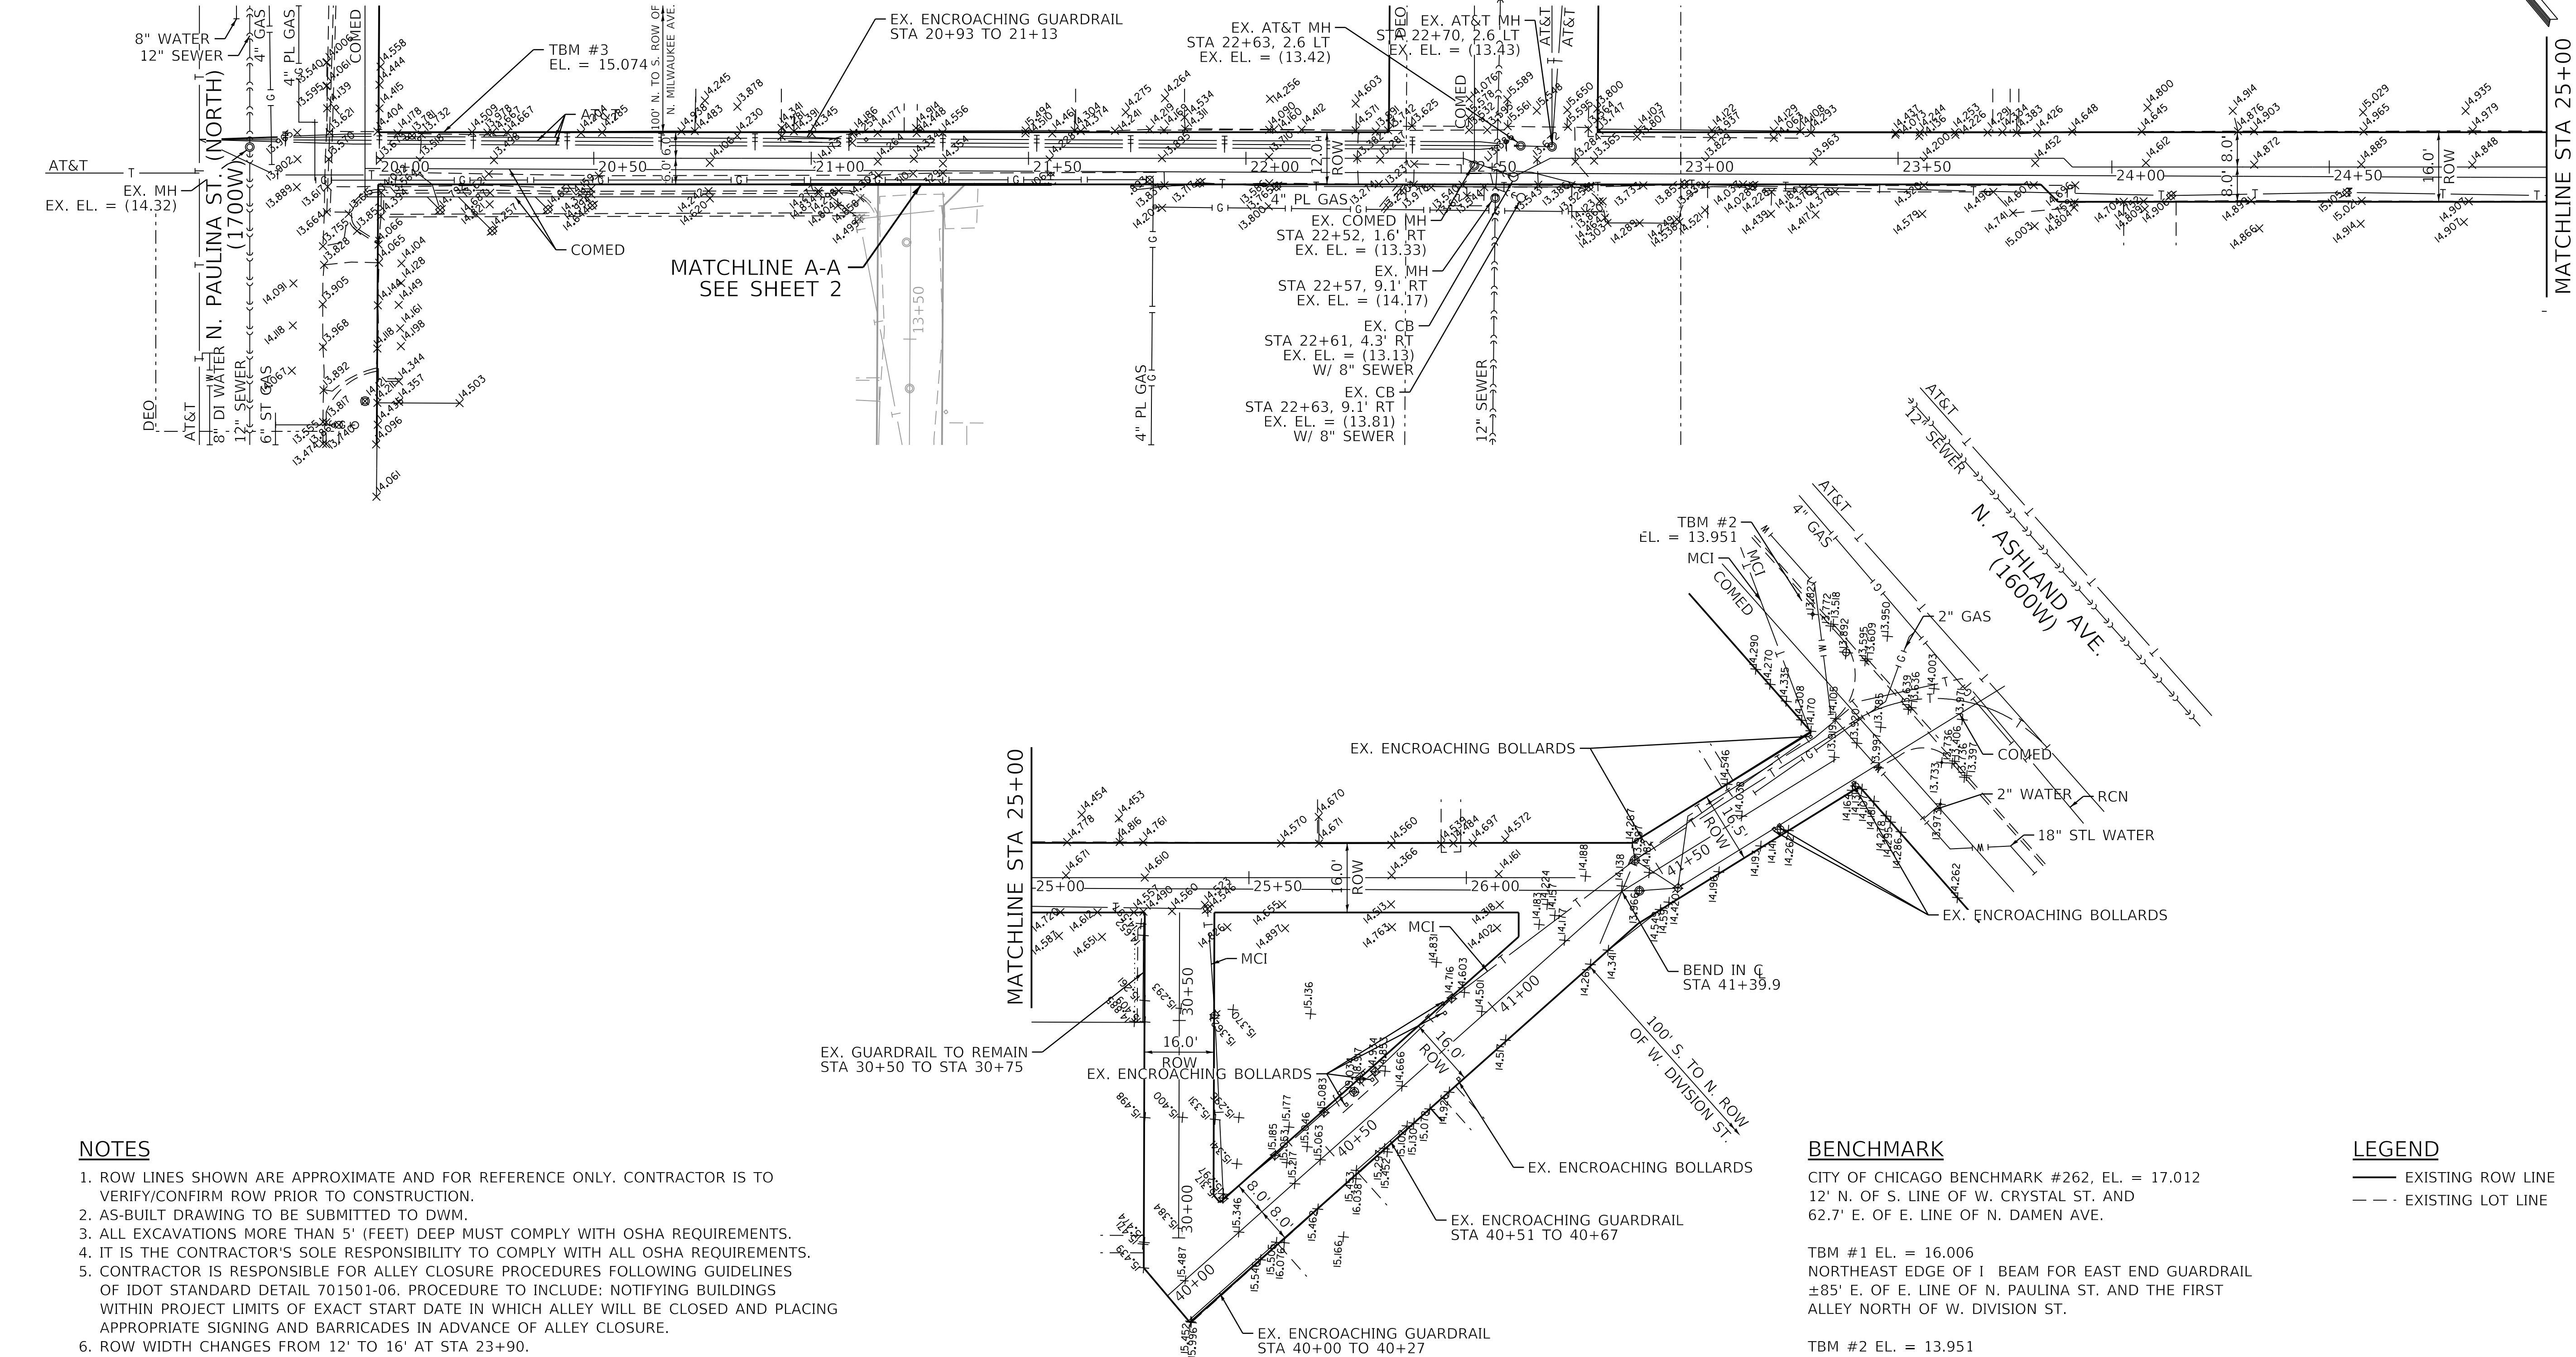

USER NAME = AB	DESIGNED - AP	REVISED -
PLOT SCALE = 20.0000" / in.	DRAWN - AP	REVISED -
PLOT DATE = 3/20/2025	CHECKED - SJ	REVISED -
	DATE - 03/20/2025	ISSUED FOR BID - 03/25/2025

CITY OF CHICAGO
DEPARTMENT OF TRANSPORTATION
1st WARD

OUC NUMBER	COUNTY	TOTAL SHEETS	SHEET NO.
OUC IR #109803	COOK	23	3
STA. 20+00 TO STA. 41+98	SCALE: AS SHOWN		

GENERAL NOTES

1. CONTRACTOR WILL BE REQUIRED TO PREPARE A PHASING AND LOGISTICS PLAN WITHIN 30 DAYS OF NTP FOR REVIEW AND APPROVAL BY CDOT AND PBC, PRIOR TO MOBILIZATION AND COMMENCEMENT OF ANY WORK.
2. CONTRACTOR SHALL PROVIDE CRITICAL SUBMITTALS, INCLUDING SEWER AND DRAINAGE STRUCTURES, WITHIN 30 DAYS OF ISSUANCE OF THE NTP.
3. REGARDING "W. CARROLL AVE" (PBC PROJECT NUMBER: 22908 AND CDOT PROJECT NUMBER U-5-239), AN ADJACENT BUSINESS ("SIAM MEATS") LOCATED AT 1847 W. CARROLL AVENUE REQUIRES CONSTRUCTION COORDINATION TO MAINTAIN ALLEY ACCESS AND MITIGATE ALLEY CLOSURES THROUGHTOUT THE CONSTRUCTION DURATION. UPON CONTRACT AWARD AND NTP ISSUANCE AN ONSITE COORDINATION MEETING WILL BE CONDUCTED TO REVIEW AND CONFIRM ANY/ALL LOGISTICAL REQUIREMENTS AND SCHEDULE. CONTRACTOR SHALL PRIORITIZE THE ONSITE CONSTRUCTION WORK AT THE W. CARROLL AVENUE LOCATION PRIOR TO THE OTHER ALLEY LOCATIONS.
4. ON-SITE CONSTRUCTION WORK AT EACH ALLEY LOCATION MUST BE COMPLETED WITHIN 45 CALENDAR DAYS FROM COMMENCEMENT.

MODEL: Default
FILE NAME: \\...2025\Projects\Green Alley\0_PBC Alley Revisions\2025\Package -\CADD Drawings\23-CP20_N_Milwaukee Ave & N_Paulina St\CADD Sheets\CP20-sheetnotes-1.dgn



USER NAME	= AB	DESIGNED	- AP	REVISED	-
		DRAWN	- AP	REVISED	-
PLOT SCALE	= 20.0000 " / in.	CHECKED	- SJ	REVISED	-
PLOT DATE	= 3/20/2025	DATE	- 03/20/2025	ISSUED FOR BID	- 03/25/2025

CITY OF CHICAGO
DEPARTMENT OF TRANSPORTATION
1st WARD


GENERAL NOTES
PBC PROJECT NO # 22907
N. MILWAUKEE AVENUE - W. DIVISION STREET
N. PAULINA STREET - N. ASHLAND AVENUE

ouc number	COUNTY	TOTAL SHEETS	SHEET NO.
ouc IR #109803	COOK	23	4
STA. TO STA.	SCALE: NTS		

SUMMARY OF QUANTITIES

Line	Code Number	Description	Unit	Estimated Quantity
1	*****	EARTH EXCAVATION (SOIL TO LANDFILL)	CU YD	1045.0
2	*****	PAVEMENT REMOVAL	SQ YD	45.0
3	*****	DRIVEWAY AND ALLEY RETURN PAVEMENT REMOVAL	SQ YD	207.0
4	44000300	CURB REMOVAL	LIN FT	154.0
5	44000500	COMBINATION CURB AND GUTTER REMOVAL	LIN FT	201.0
6	44000600	SIDEWALK REMOVAL	SQ FT	947.0
7	*****	ALLEY PAVEMENT REMOVAL	SQ YD	2338.0
8	*****	GARAGE APRON REMOVAL	SQ FT	1966.0
9	*****	HOT-MIX ASPHALT SURFACE REMOVAL, VARIABLE DEPTH	SQ YD	117.0
10	*****	POROUS GRANULAR EMBANKMENT, SUBGRADE	CU YD	0.0
11	31101100	SUB-BASE GRANULAR MATERIAL, TYPE B	CU YD	545.0
12	20800150	TRENCH BACKFILL	CU YD	0.0
13	*****	PERVIOUS AGGREGATE SUBBASE	CU YD	0.0
14	*****	BEDDING AND VOID OPENING AGGREGATES FOR PERMEABLE PAVERS	CU YD	0.0
15	*****	CRUSHED STONE (TEMPORARY USE)	TON	80.0
16	35300300	PORTLAND CEMENT CONCRETE BASE COURSE, 8 IN	SQ YD	36.0
17	35300500	PORTLAND CEMENT CONCRETE BASE COURSE, 10 IN	SQ YD	10.0
18	*****	HIGH EARLY STRENGTH PORTLAND CEMENT CONCRETE BASE COURSE, 8 IN	SQ YD	22.0
19	*****	HIGH EARLY STRENGTH PORTLAND CEMENT CONCRETE BASE COURSE, 10 IN	SQ YD	9.0
20	*****	HIGH EARLY STRENGTH PORTLAND CEMENT CONCRETE ALLEY PAVEMENT, 8 IN	SQ YD	2392.0
21	*****	HIGH EARLY STRENGTH PORTLAND CEMENT CONCRETE DRIVEWAY AND ALLEY RETURN PAVEMENT, 8 IN	SQ YD	25.0
22	*****	HIGH EARLY STRENGTH PORTLAND CEMENT CONCRETE GARAGE APRON, 8 IN	SQ FT	1966.0
23	*****	HIGH EARLY STRENGTH PORTLAND CEMENT CONCRETE SIDEWALK, 8 IN	SQ FT	1156.0
24	*****	PORTLAND CEMENT CONCRETE SIDEWALK, 5 IN	SQ FT	704.0
25	*****	PORTLAND CEMENT CONCRETE ADA CURB RAMP, 5 IN	SQ FT	243.0
26	*****	HIGH EARLY STRENGTH PORTLAND CEMENT CONCRETE ADA CURB RAMP, 8 IN	SQ FT	0.0
27	*****	DRILL AND GROUT DOWEL AND TIE BARS	EACH	361.0
28	*****	PORTLAND CEMENT CONCRETE COLLAR FOR PERMEABLE BLOCK PAVERS	SQ FT	0.0
29	*****	PERMEABLE CONCRETE BLOCK PAVERS	SQ FT	0.0
30	40600290	BITUMINOUS MATERIALS (TACK COAT)	POUND	23.0
31	*****	HOT-MIX ASPHALT SURFACE COURSE, IL-9.5LH, MIX "C", N30 (CDOT)	TON	0.0
32	40604062	HOT-MIX ASPHALT SURFACE COURSE, MIX "D", N70	TON	0.0
33	*****	HOT-MIX ASPHALT SURFACE COURSE, PATCH, N30 (6 FT OR LESS)	TON	26.0
34	*****	HOT-MIX ASPHALT SURFACE COURSE, PATCH, N70 (6 FT OR LESS)	TON	2.0
35	60600605	CONCRETE CURB, TYPE B	LIN FT	154.0
36	*****	HIGH EARLY STRENGTH PORTLAND CEMENT CONCRETE COMBINATION CURB AND GUTTER, TYPE B-V.12	LIN FT	135.0
37	*****	COMBINATION CONCRETE CURB AND GUTTER, TYPE B-V.12	LIN FT	66.0
38	*****	MANHOLE, 3 FT DIAMETER, TYPE A, FRAME AND CLOSED LID (CITY OF CHICAGO)	EACH	0.0
39	*****	CATCH BASIN, TYPE A, 4 FT DIAMETER, TYPE 1 FRAME, OPEN LID (CITY OF CHICAGO)	EACH	0.0
40	*****	DRAINAGE AND UTILITY STRUCTURES TO BE ADJUSTED	EACH	6.0
41	*****	VORTEX RESTRICTOR	EACH	0.0
42	*****	STORM SEWERS, EXTRA STRENGTH VITRIFIED CLAY PIPE, 8 IN	LIN FT	0.0
43	*****	STORM SEWERS, DUCTILE IRON PIPE, 8 IN	LIN FT	0.0
44	*****	STORM SEWERS, EXTRA STRENGTH VITRIFIED CLAY PIPE, 12 IN	LIN FT	0.0
45	*****	STORM SEWERS, DUCTILE IRON PIPE, 18 IN	LIN FT	0.0
46	*****	STORM SEWERS, REINFORCED CONCRETE PIPE, 30 IN.	LIN FT	0.0
47	*****	REMOVING CATCH BASINS	EACH	0.0

MODEL: Default
FILE NAME: 10_2025_ ProjectsGreen Alley/D_PBC Alley Revisions2025Package -ACADD Drawings22-CP20_N_Milwaukee Ave & N_Paulina St/CADD Sheets/CP20-sh-000es-2.dgn

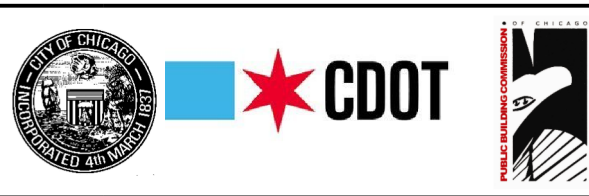


USER NAME = AB	DESIGNED - AP	REVISED -
	DRAWN - AP	REVISED -
PLOT SCALE = 20.0000 ' / in.	CHECKED - SJ	REVISED -
PLOT DATE = 3/20/2025	DATE - 03/20/2025	ISSUED FOR BID - 03/25/2025

CITY OF CHICAGO
DEPARTMENT OF TRANSPORTATION
1st WARD

SUMMARY OF QUANTITIES
PBC PROJECT NO # 22907
N. MILWAUKEE AVENUE - W. DIVISION STREET
N. PAULINA STREET - N. ASHLAND AVENUE

ouc number	COUNTY	TOTAL SHEETS	SHEET NO.
ouc IR #109803	COOK	23	5
STA. TO STA.	SCALE: NTS		

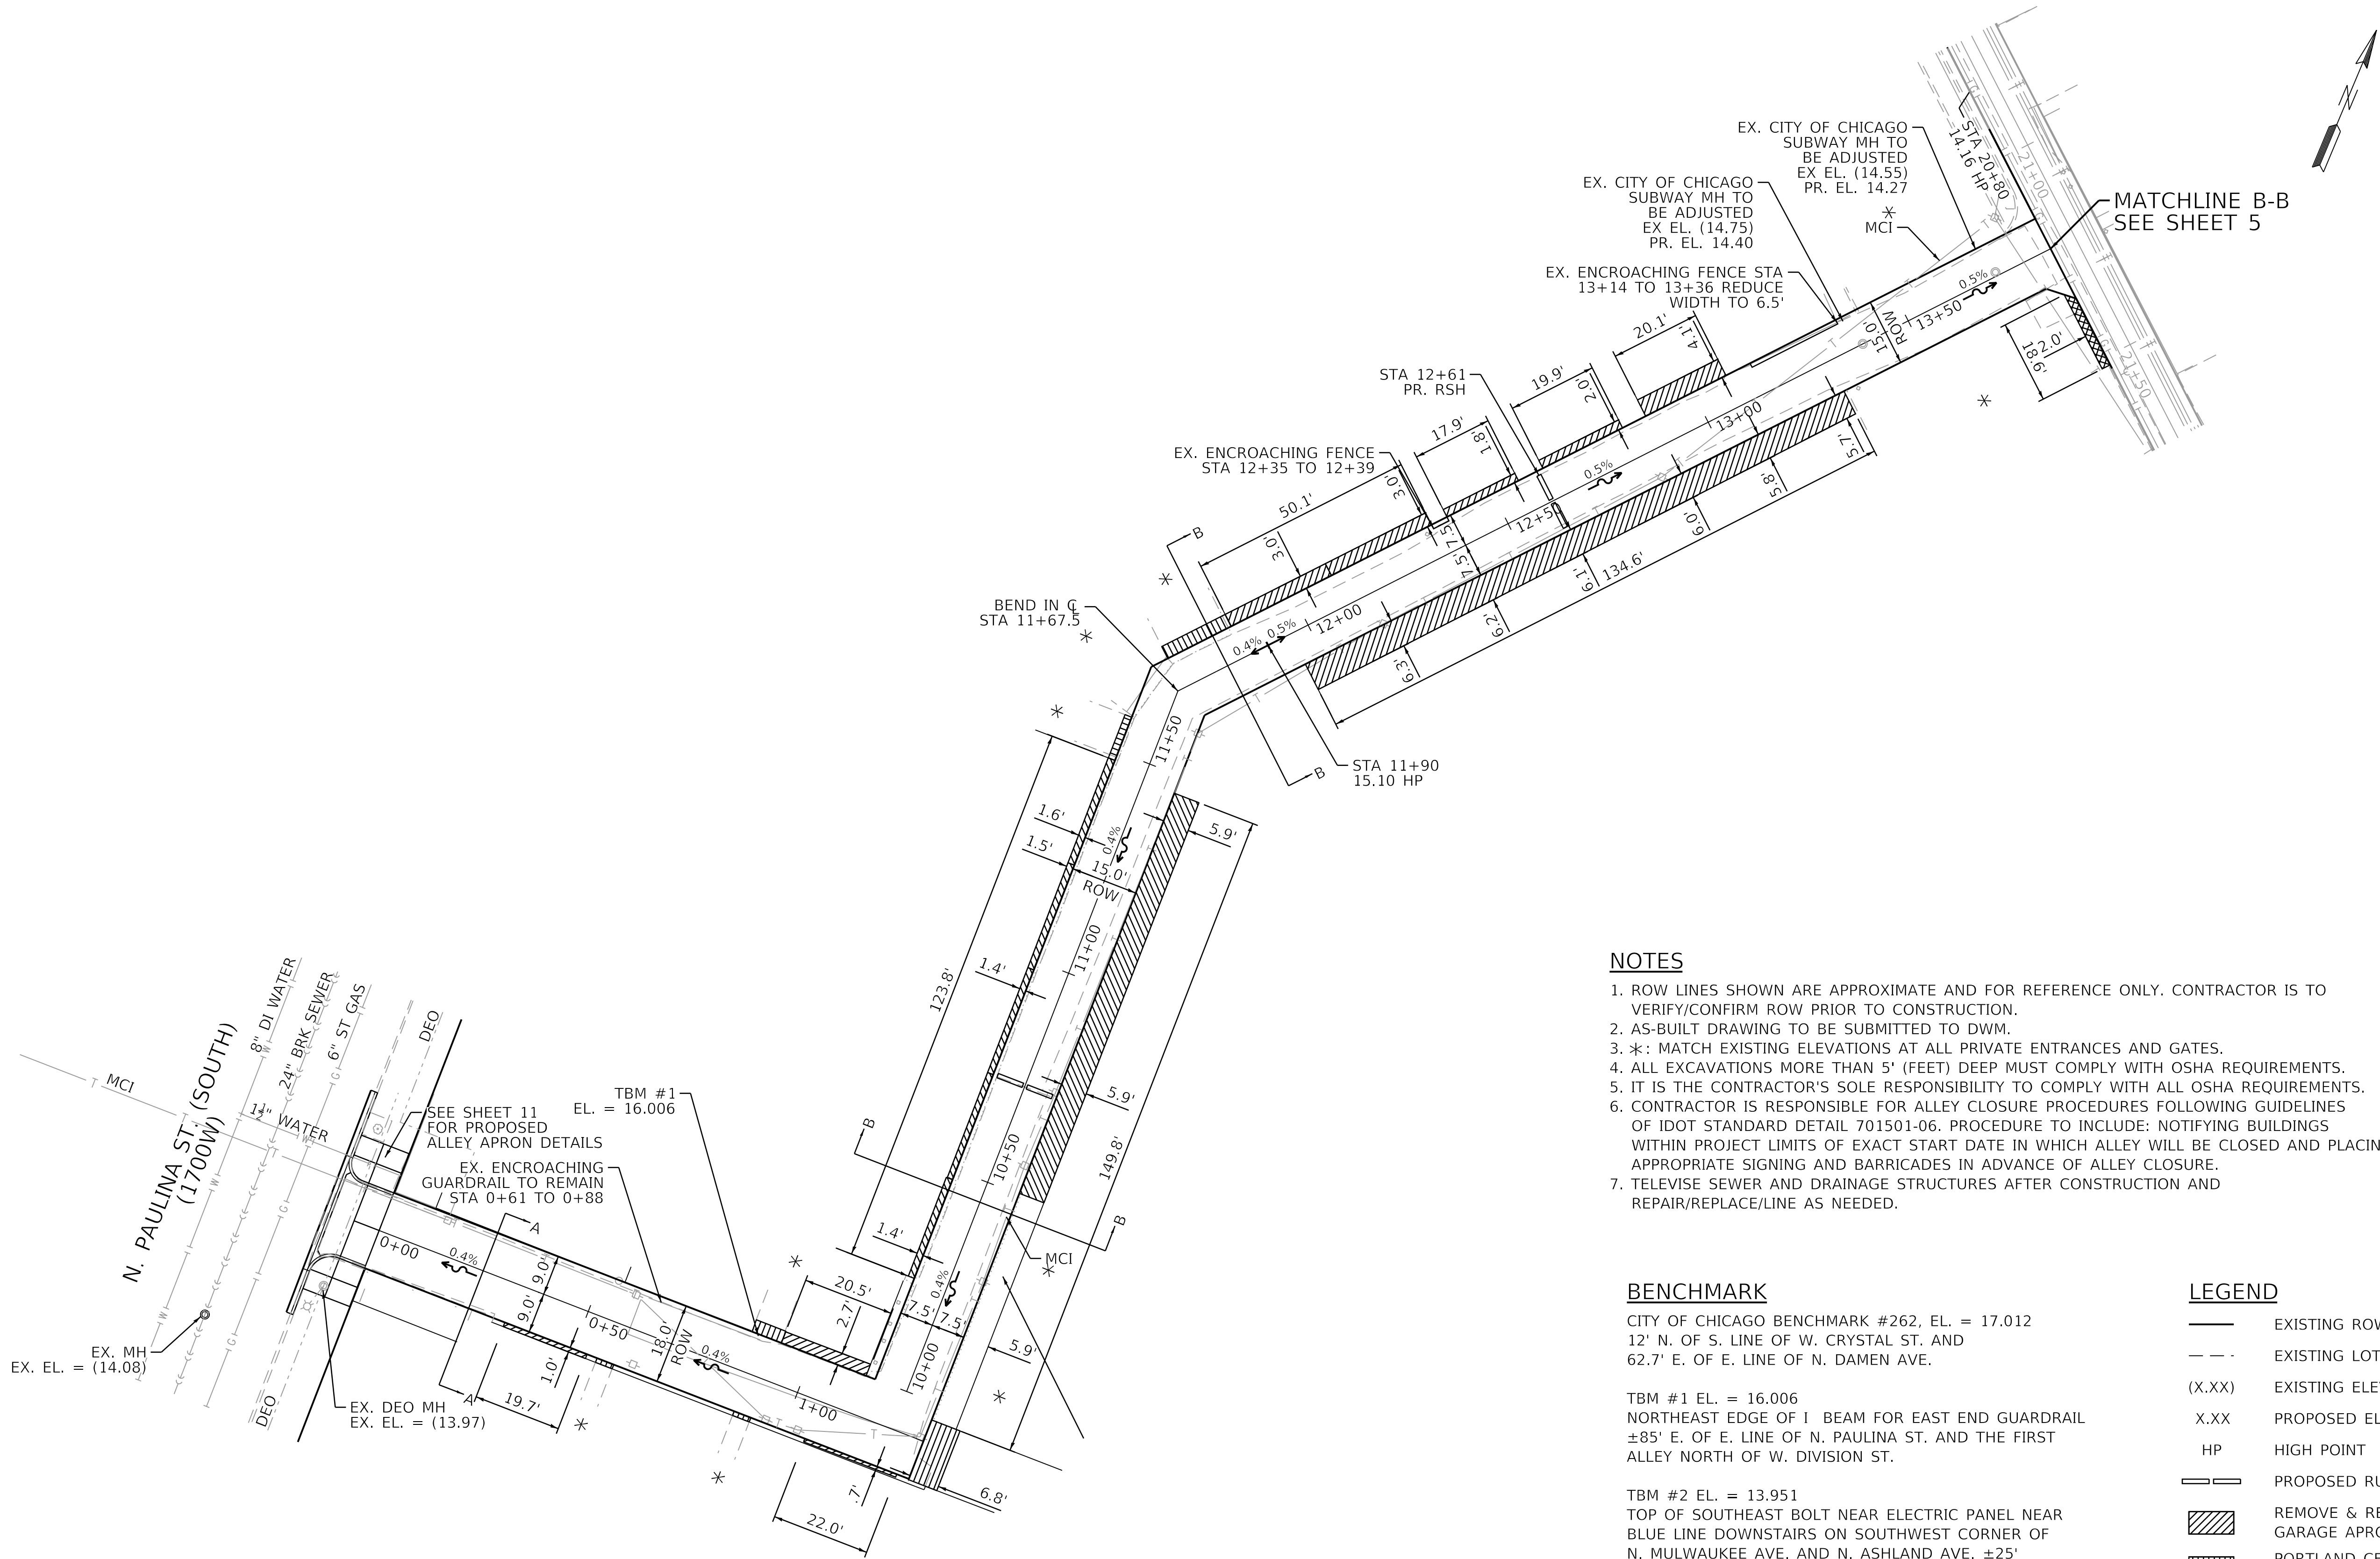

- ### NOTES

 - ROW LINES SHOWN ARE APPROXIMATE AND FOR REFERENCE ONLY. CONTRACTOR IS TO VERIFY/CONFIRM ROW PRIOR TO CONSTRUCTION.
 - AS-BUILT DRAWING TO BE SUBMITTED TO DWM.
 - *: MATCH EXISTING ELEVATIONS AT ALL PRIVATE ENTRANCES AND GATES.
 - ALL EXCAVATIONS MORE THAN 5' (FEET) DEEP MUST COMPLY WITH OSHA REQUIREMENTS.
 - IT IS THE CONTRACTOR'S SOLE RESPONSIBILITY TO COMPLY WITH ALL OSHA REQUIREMENTS.
 - CONTRACTOR IS RESPONSIBLE FOR ALLEY CLOSURE PROCEDURES FOLLOWING GUIDELINES OF IDOT STANDARD DETAIL 701501-06. PROCEDURE TO INCLUDE: NOTIFYING BUILDINGS WITHIN PROJECT LIMITS OF EXACT START DATE IN WHICH ALLEY WILL BE CLOSED AND PLACING APPROPRIATE SIGNING AND BARRICADES IN ADVANCE OF ALLEY CLOSURE.
 - TELEWISE SEWER AND DRAINAGE STRUCTURES AFTER CONSTRUCTION AND REPAIR/REPLACE/LINE AS NEEDED.
- ### BENCHMARK

CITY OF CHICAGO BENCHMARK #262, EL. = 17.012
12' N. OF S. LINE OF W. CRYSTAL ST. AND
62.7' E. OF E. LINE OF N. DAMEN AVE.

TBM #1 EL. = 16.006
NORTHEAST EDGE OF 1" BEAM FOR EAST END GUARDRAIL
±85' E. OF E. LINE OF N. PAULINA ST. AND THE FIRST
ALLEY NORTH OF W. DIVISION ST.

TBM #2 EL. = 13.951
TOP OF SOUTHEAST BOLT NEAR ELECTRIC PANEL NEAR
BLUE LINE DOWNSTAIRS ON SOUTHWEST CORNER OF
N. MULWAUKEE AVE. AND N. ASHLAND AVE. ±25'
N. OF N. LINE OF ALLEY.

TBM #3 EL. = 15.074
BOX CUT ALONG NORTHERLY EDGE ALLEY MARK
±1.5' OFF THE NORTHEAST ROW OF N. PAULINA ST.
- ### LEGEND

	EXISTING ROW LINE
	EXISTING LOT LINE
(X.XX)	EXISTING ELEV
X.XX	PROPOSED ELEV
HP	HIGH POINT
	PROPOSED RUBBERIZED SPEED HUMP
	REMOVE & REPLACE GARAGE APRONS
	PORTLAND CEMENT CONCRETE ENTRANCE

MODEL: Default
FILE NAME: 10-2025-ProjectsGreen-Alley-Revisions2025Package -ACADD Drawings23-CP20, N. Milwaukee Ave. & N. Paulina St-CP20-sht-align-2a.dgn



USER NAME	= AB	DESIGNED	- AP	REVISED	-
		DRAWN	- AP	REVISED	-
PLOT SCALE	= 20.0000 " / in.	CHECKED	- SJ	REVISED	-
PLOT DATE	= 3/20/2025	DATE	- 03/20/2025	ISSUED FOR BID	- 03/25/2025

CITY OF CHICAGO
DEPARTMENT OF TRANSPORTATION
1st WARD

PROPOSED CONDITIONS PLAN VIEW
PBC PROJECT NO # 22907




N. MILWAUKEE AVENUE - W. DIVISION STREET
N. PAULINA STREET - N. ASHLAND AVENUE


ouc number	COUNTY	TOTAL SHEETS	SHEET NO.
ouc IR #109803	COOK	23	6
STA. 0+00 TO STA. 13+86	SCALE: AS SHOWN		

PLAN	SURVEYED PLOTTED ALIGNMENT CHECKED BY CADD FILE NAME	BY	DATE
NO.			

PROFILE	SURVEYED PLOTTED GRADES CHECKED STRUCTURE NOTATIONS CHKD	BY	DATE
NO.			

MODEL: Default
FILE NAME: N:\2025\Projects\Green Alley\0_PBC Alley_Revisions\2025\Package 4\CADD Drawings\23-CP20 N. Paulina St\CADD Sheets\CP20-sh-plnpr-1.dgn


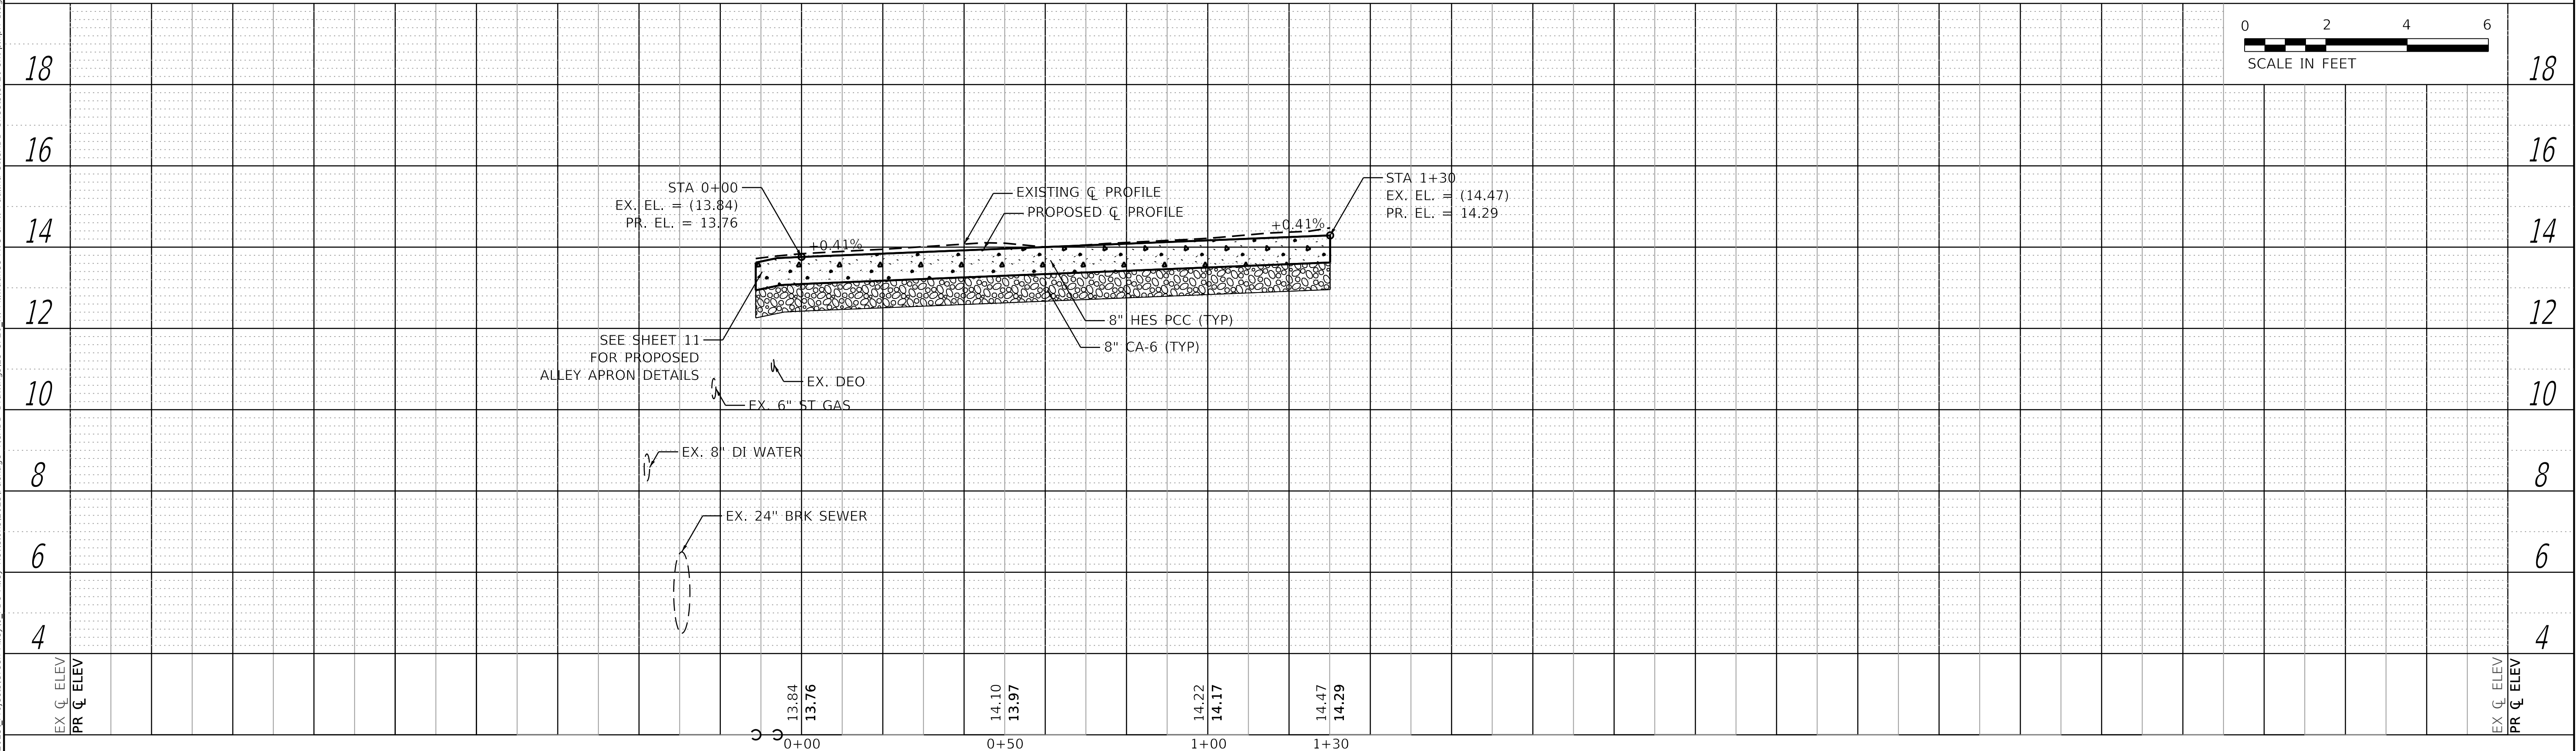
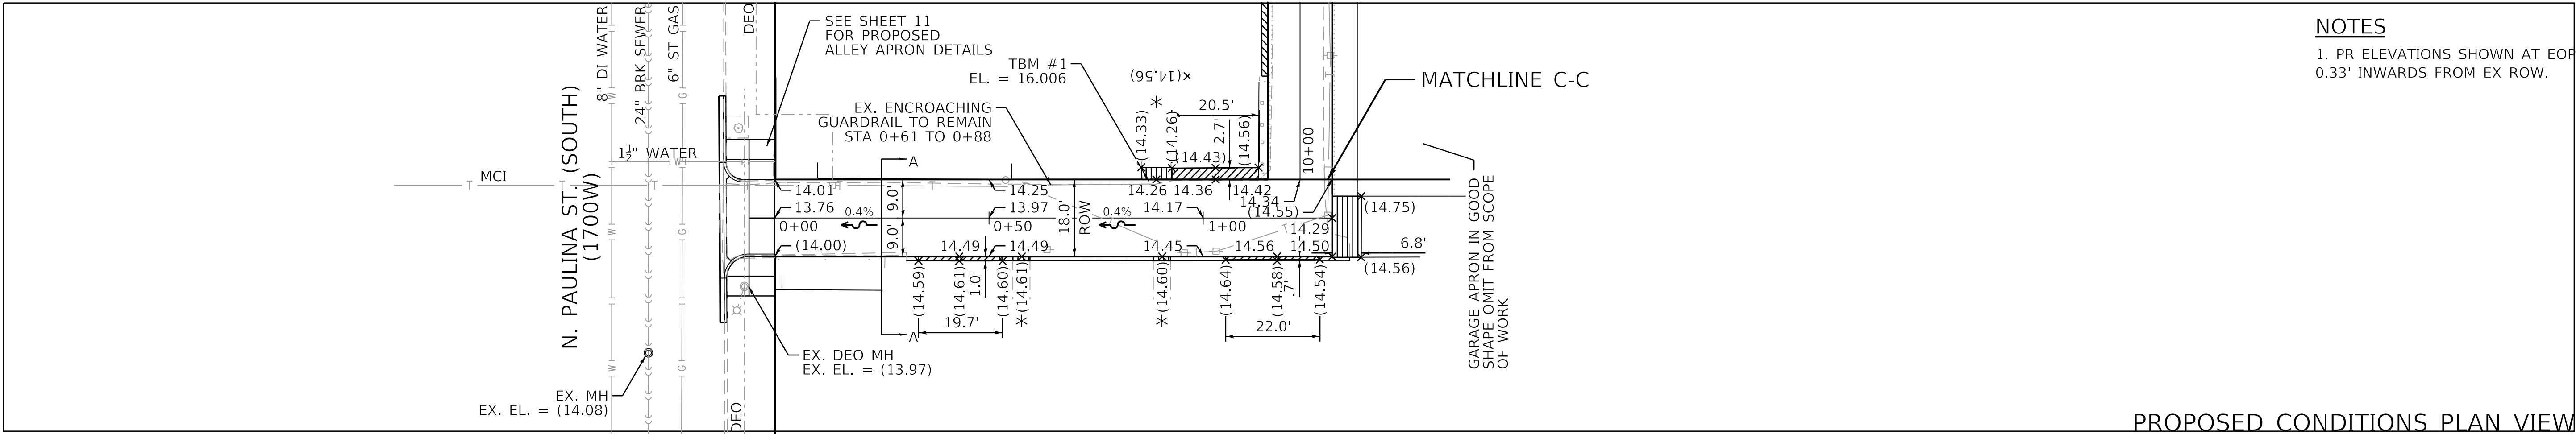
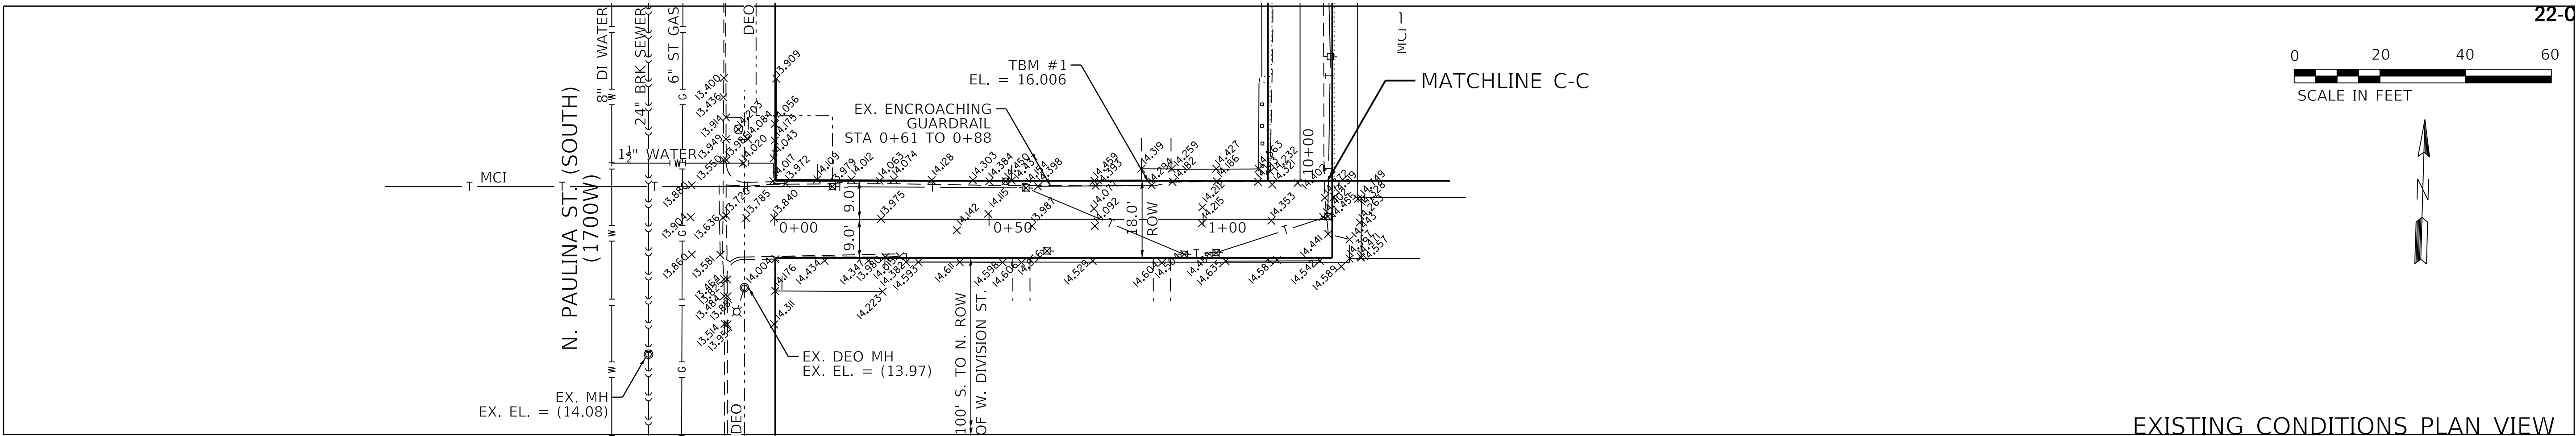


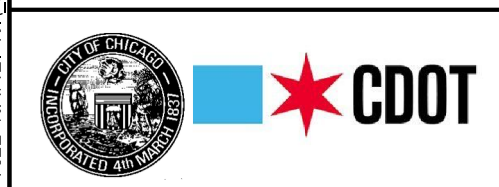	USER NAME = AB	DESIGNED - AP	REVISED -	CITY OF CHICAGO DEPARTMENT OF TRANSPORTATION 1st WARD	PLAN AND PROFILE PBC PROJECT NO # 22907 N. MILWAUKEE AVENUE - W. DIVISION STREET N. PAULINA STREET - N. ASHLAND AVENUE	OUC NUMBER	COUNTY	TOTAL SHEETS	SHEET NO.
	PLOT SCALE = 20.0000' / in.	DRAWN - AP	REVISED -			OUC IR #109803	COOK	23	8
	PLOT DATE = 3/20/2025	CHECKED - SJ	REVISED -			STA. 0+00 TO STA. 1+30	SCALE: AS SHOWN		
	DATE - 03/20/2025	ISSUED FOR BID - 03/25/2025							


PLAN	SURVEYED	DATE
	BY	
	PLOTTED	
	ALIGNMENT CHECKED	
	STRUCTURE NOTATION CHKD	
	CADD FILE NAME	
	NO.	

PROFILE	SURVEYED	DATE
	BY	
	PLOTTED	
	GRADES CHECKED	
	STRUCTURE NOTATION CHKD	
	NO.	

MODEL: Default
FILE NAME: N:\2025\Projects\Green Alley\0_PBC Alley_Revisions\2025\Package 4\CADD Drawings\22-CP20 N. Milwaukee Ave & N. Paulina St\CADD Sheets\CP20-shr-plnpr-2.dgn

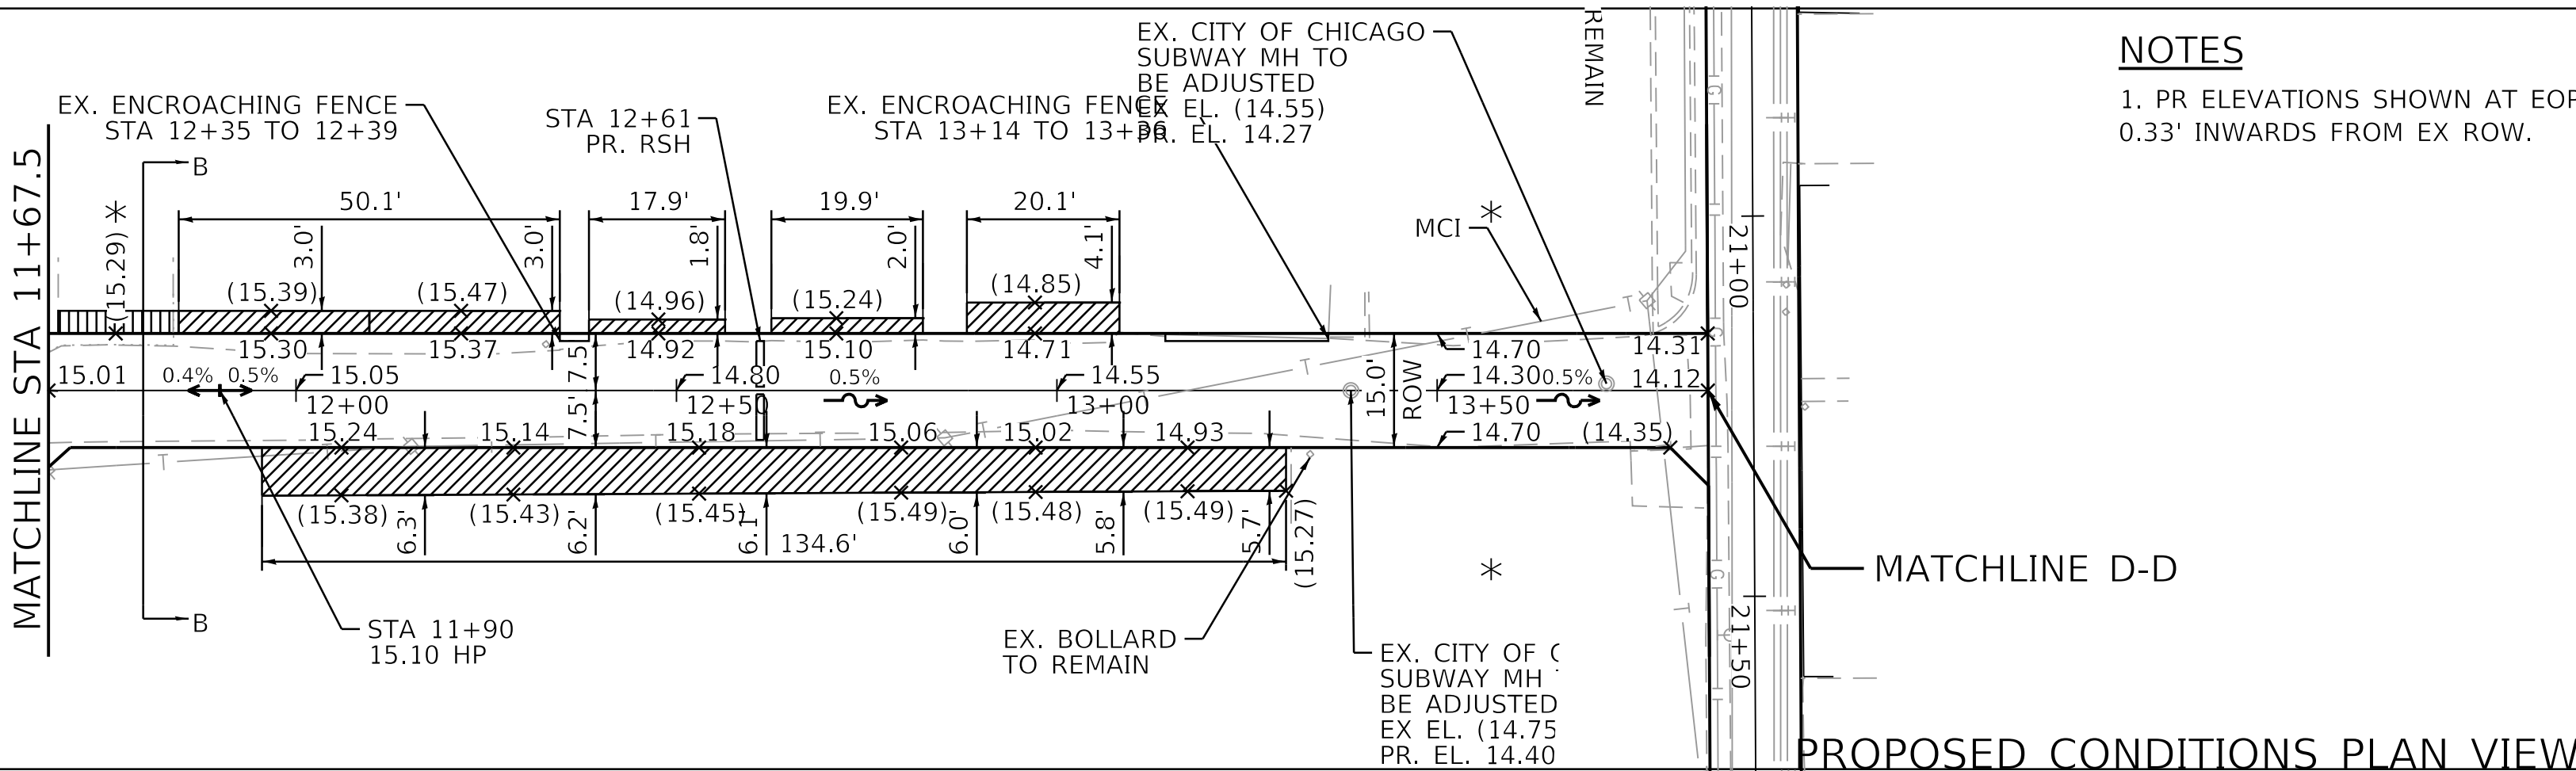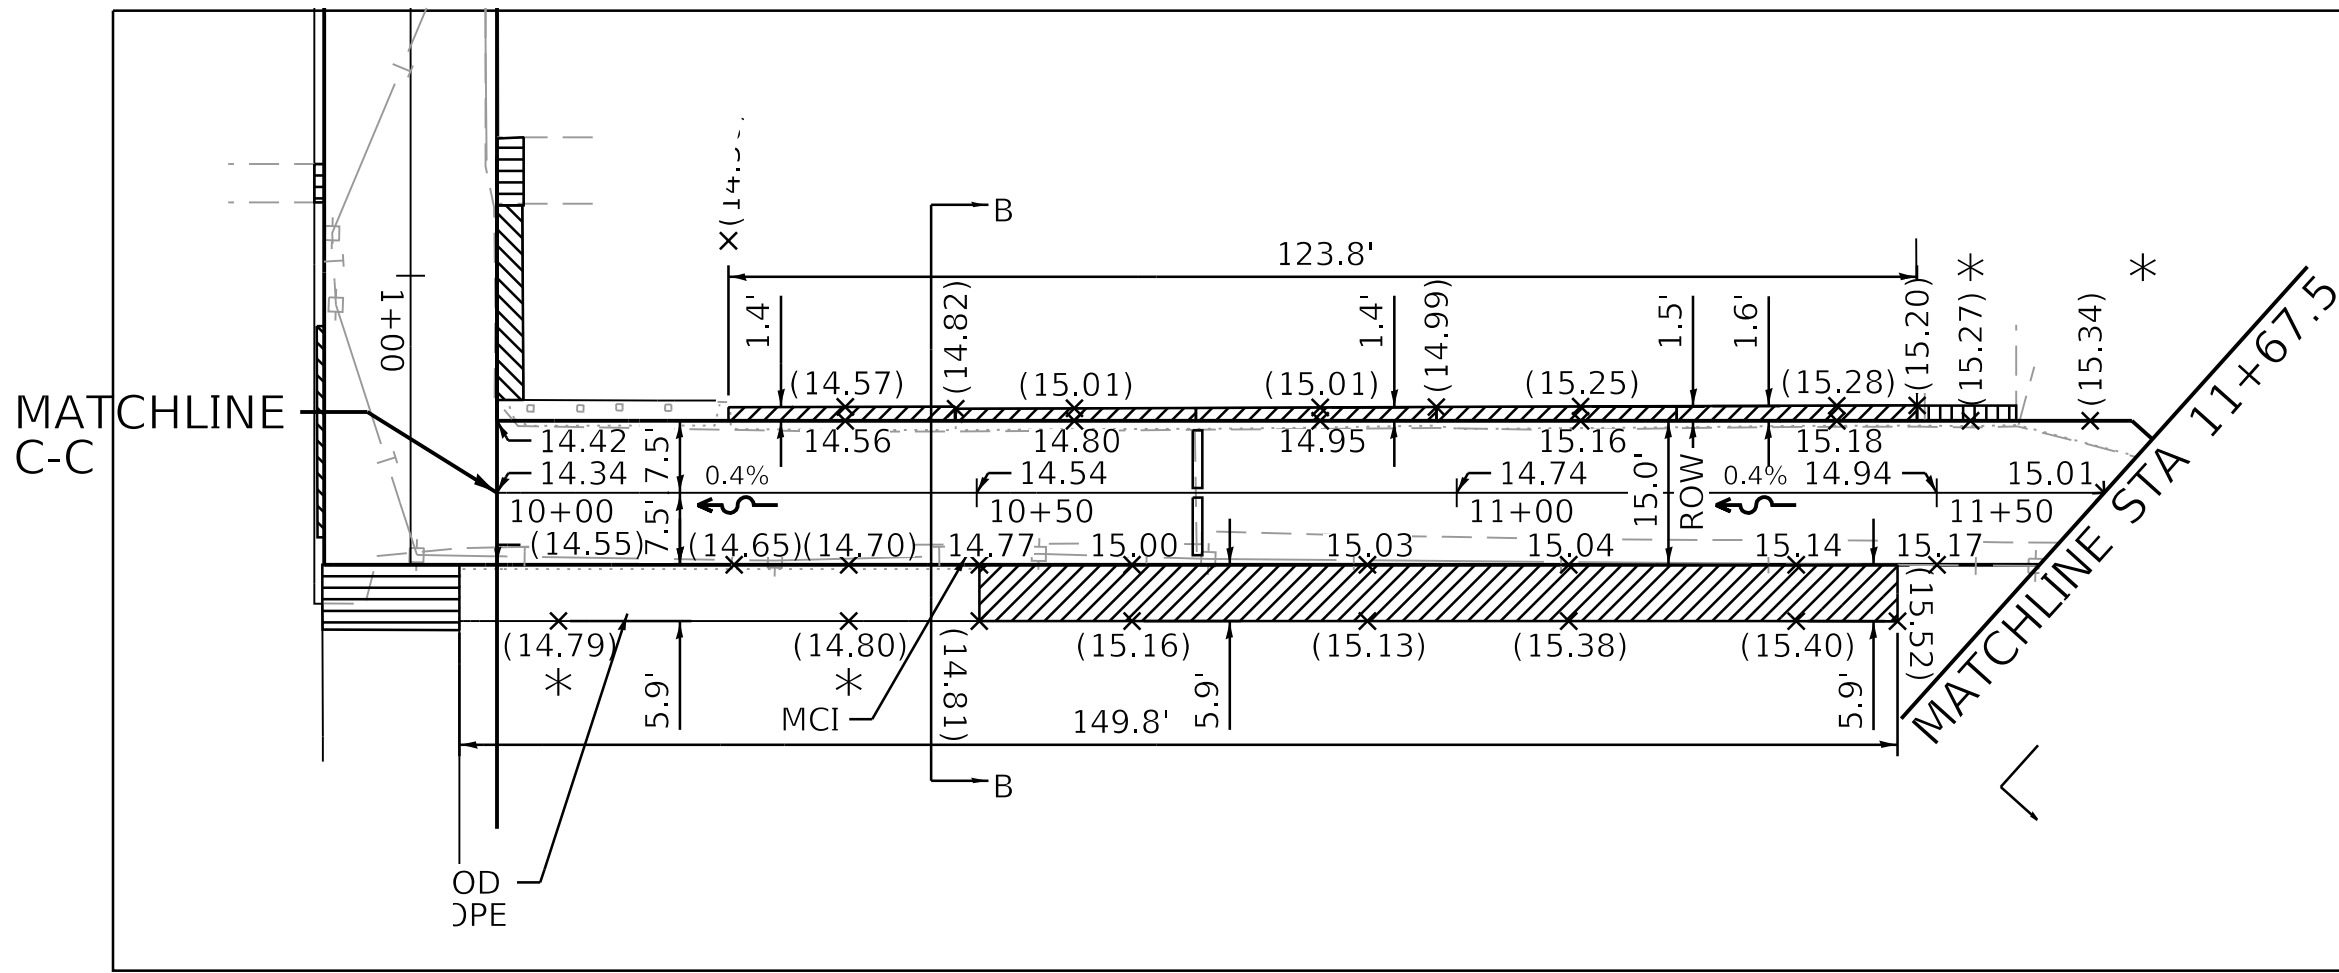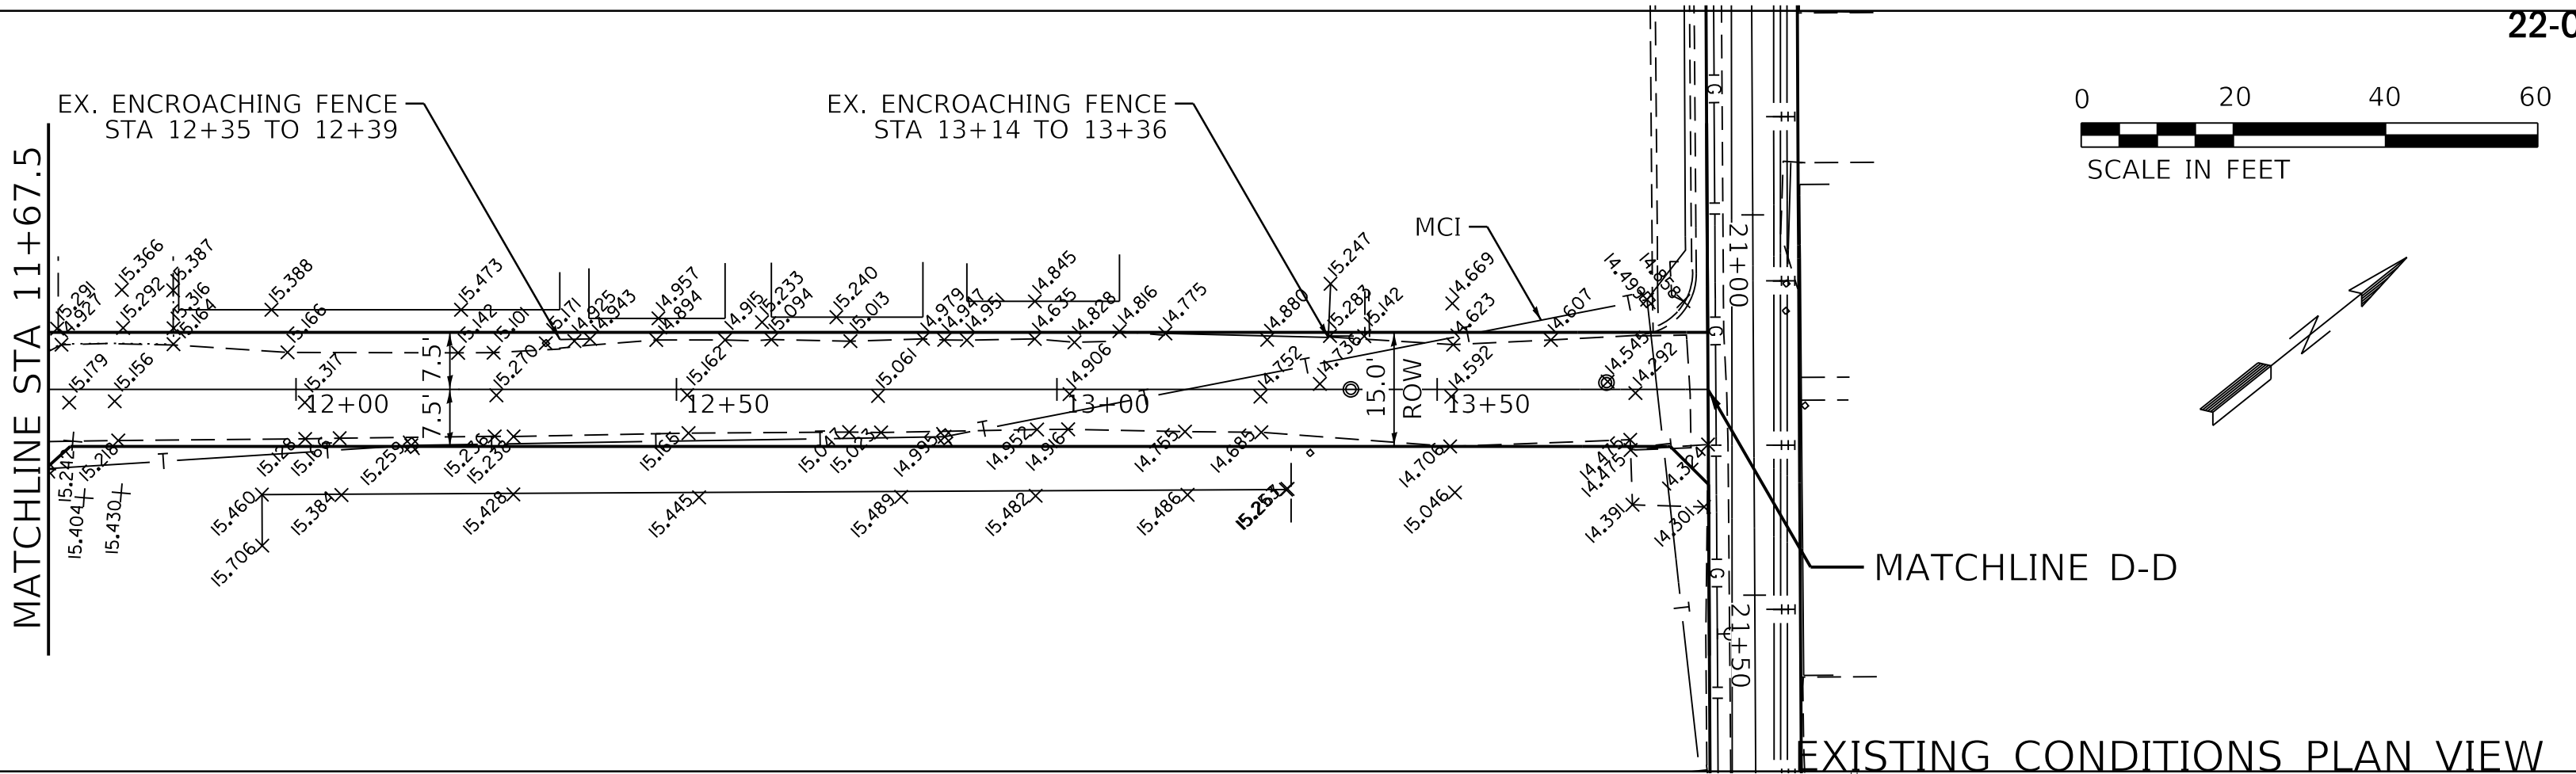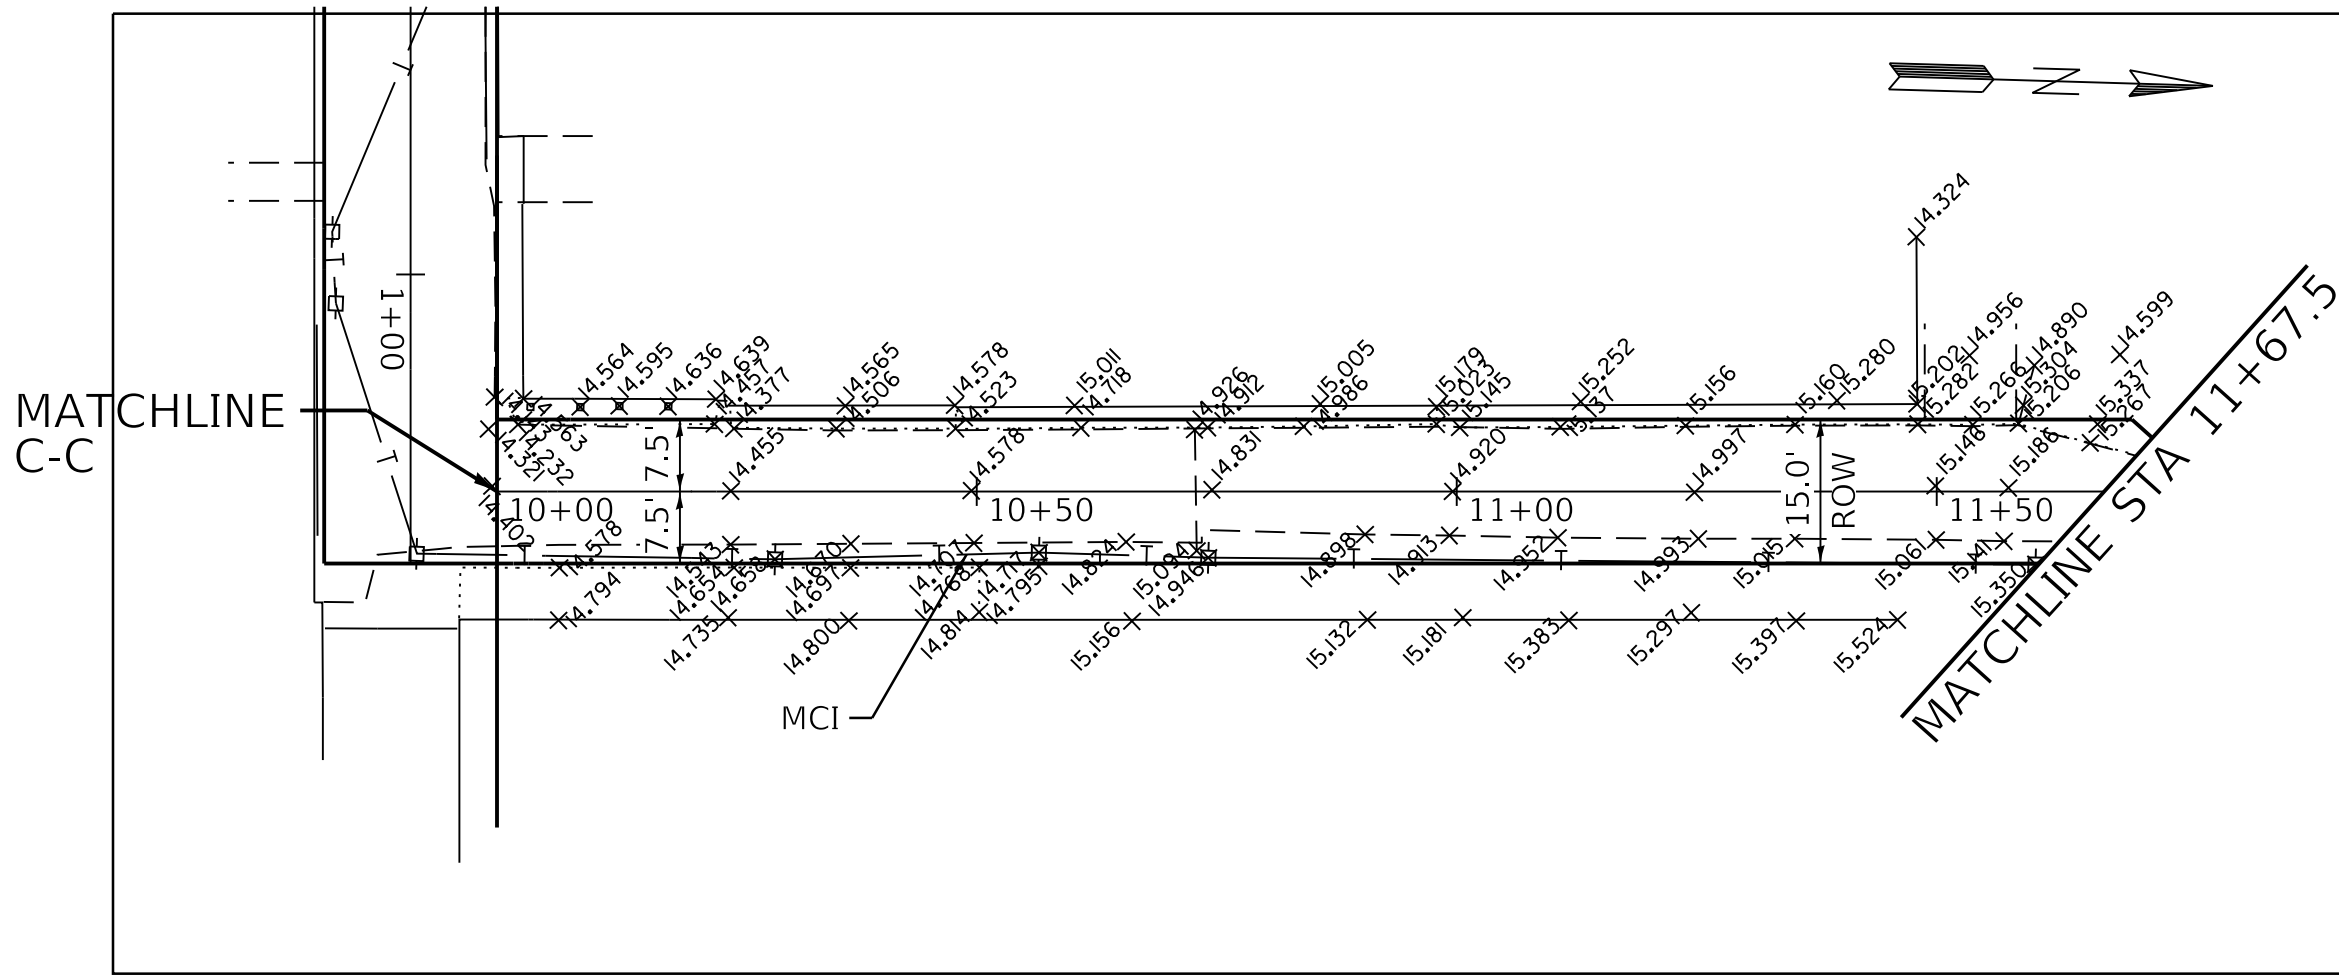




NOTES
1. PR ELEVATIONS SHOWN AT EOP ARE 0.33' INWARDS FROM EX ROW.

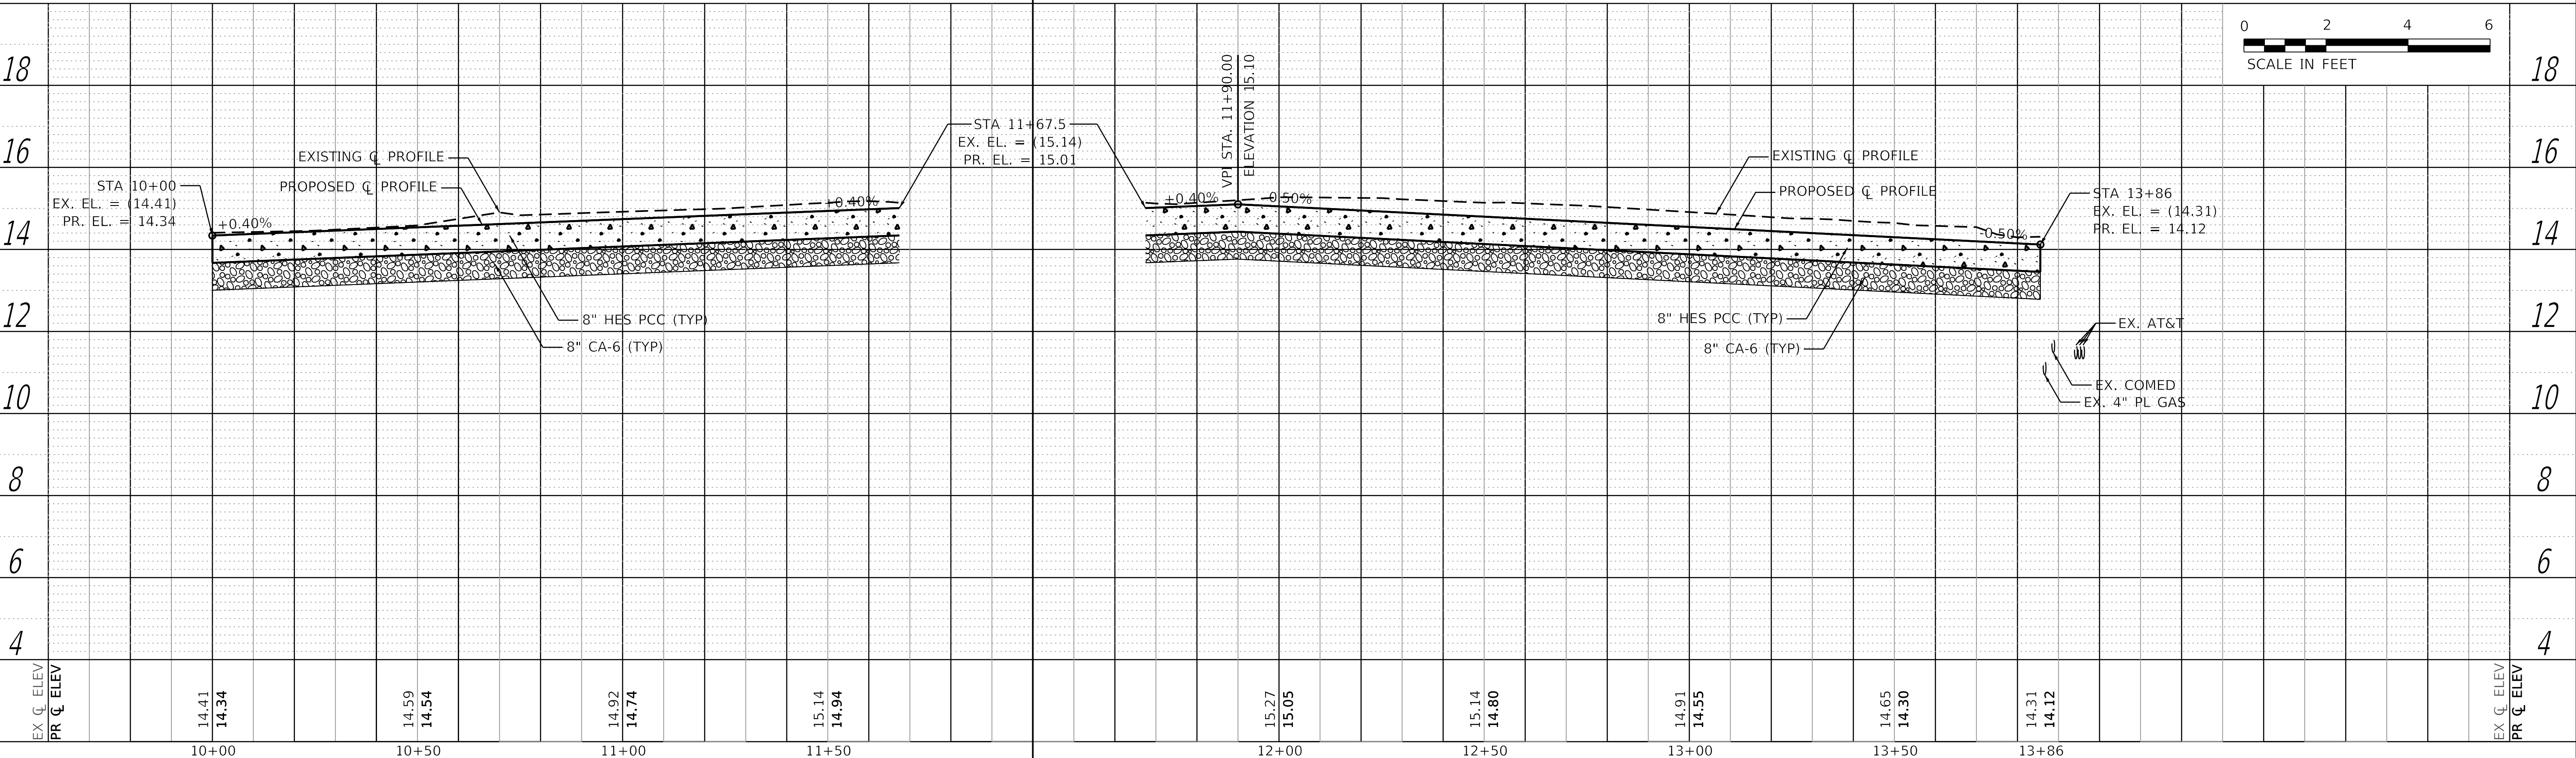

PLAN	SURVEYED	DATE
NO.	BY	
NOTE BOOK		
STRUCTURE NOTATION		
CADD FILE NAME		

PROFILE	SURVEYED	DATE
NO.	BY	
NOTE BOOK		
STRUCTURE NOTATION		
CADD FILE NAME		




MODEL: Default
FILE NAME: N:\2025\Projects\Green Alley\0_PBC Alley Revisions\2025\Package 4\CADD Drawings\22-CP20 N. Paulina St\CADD Sheets\CP20-sh-plnpr-3.dgn

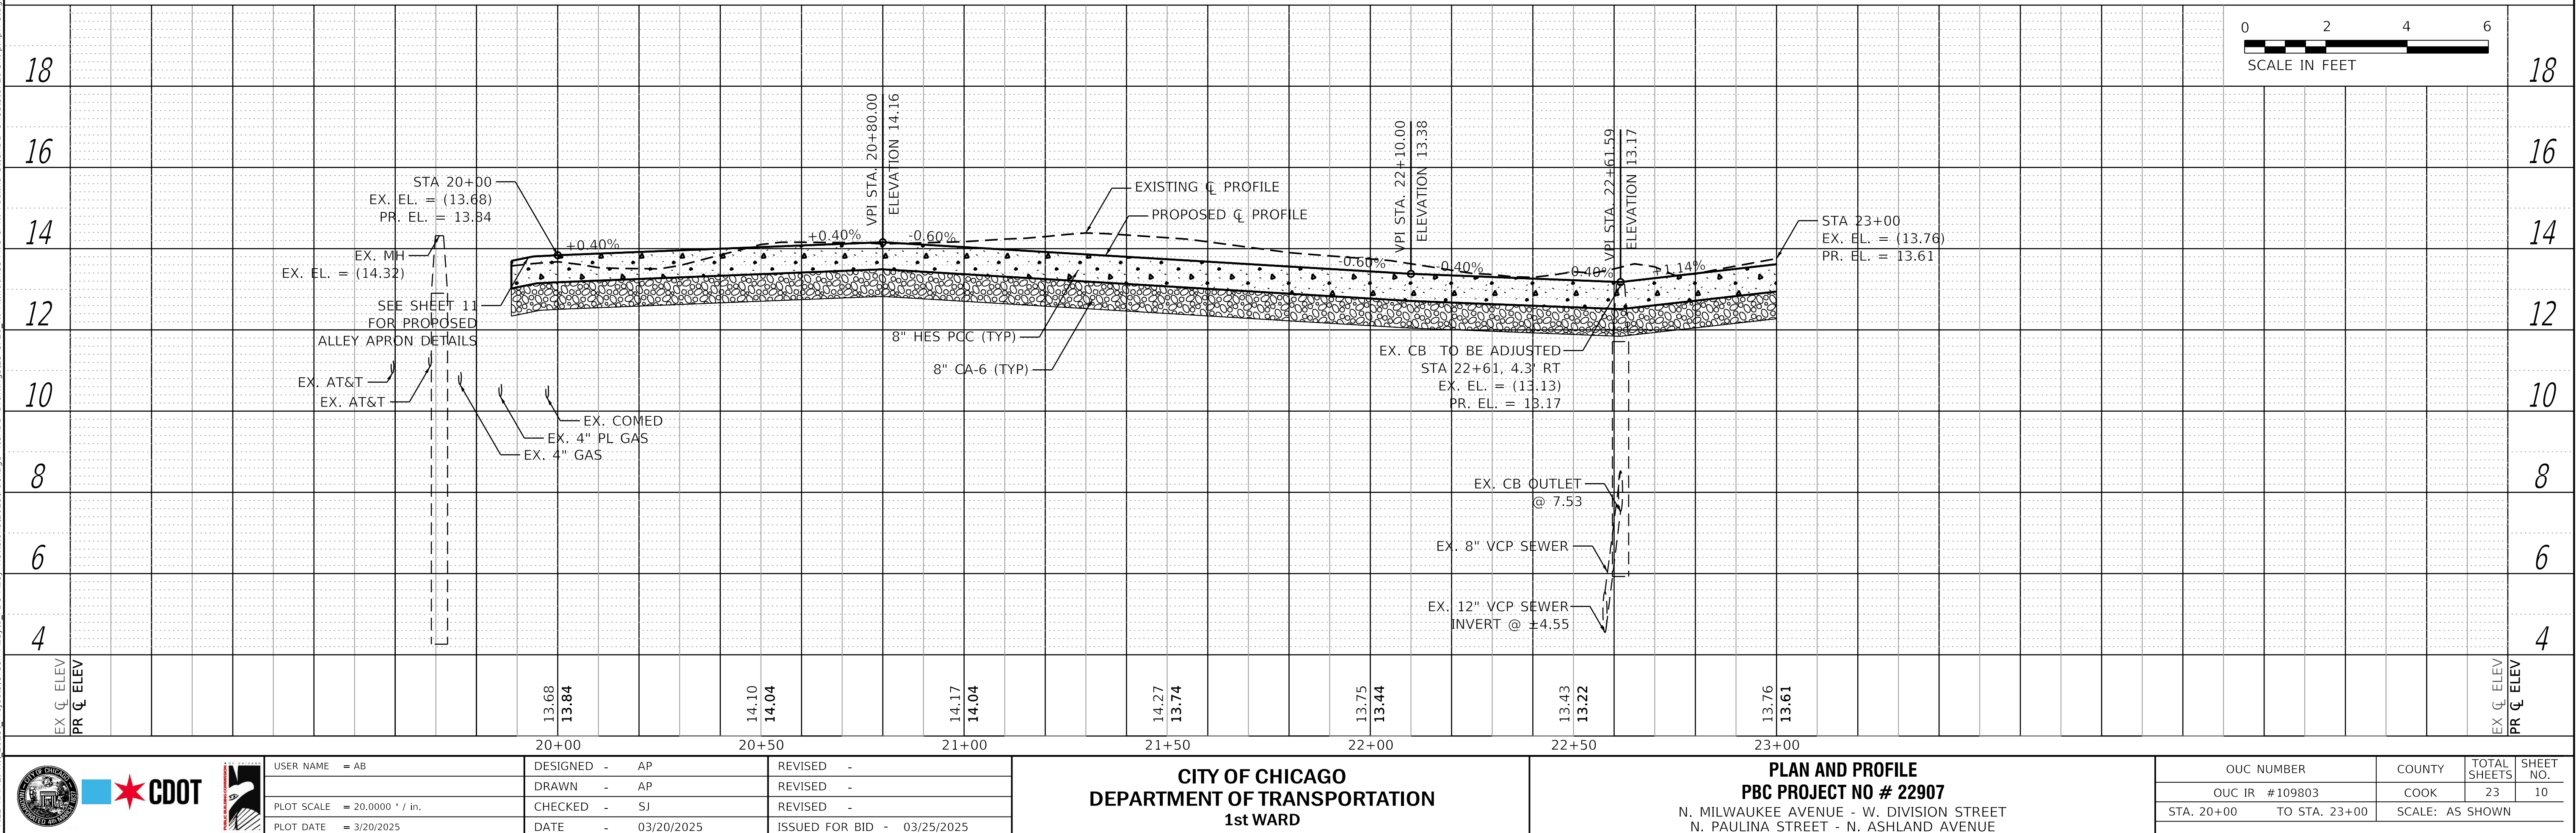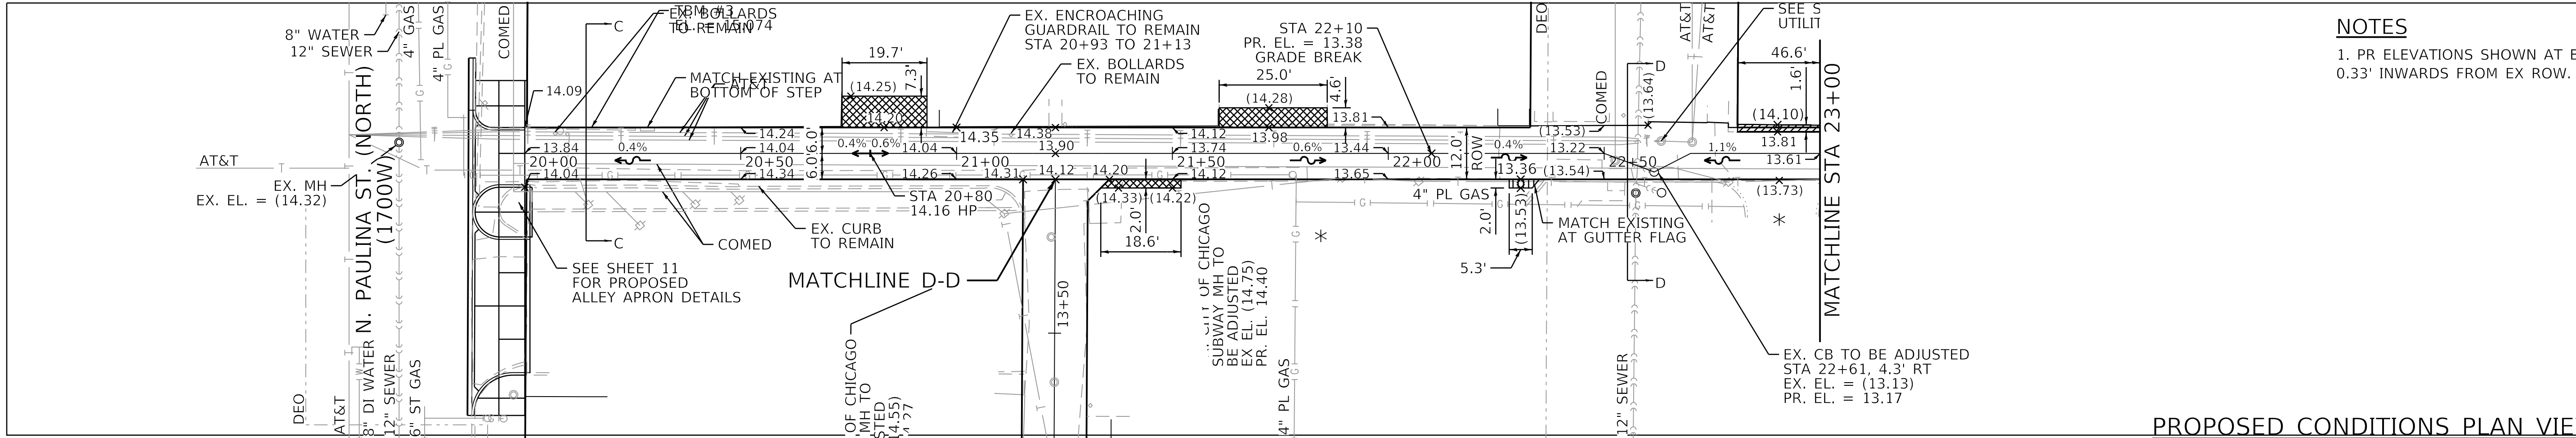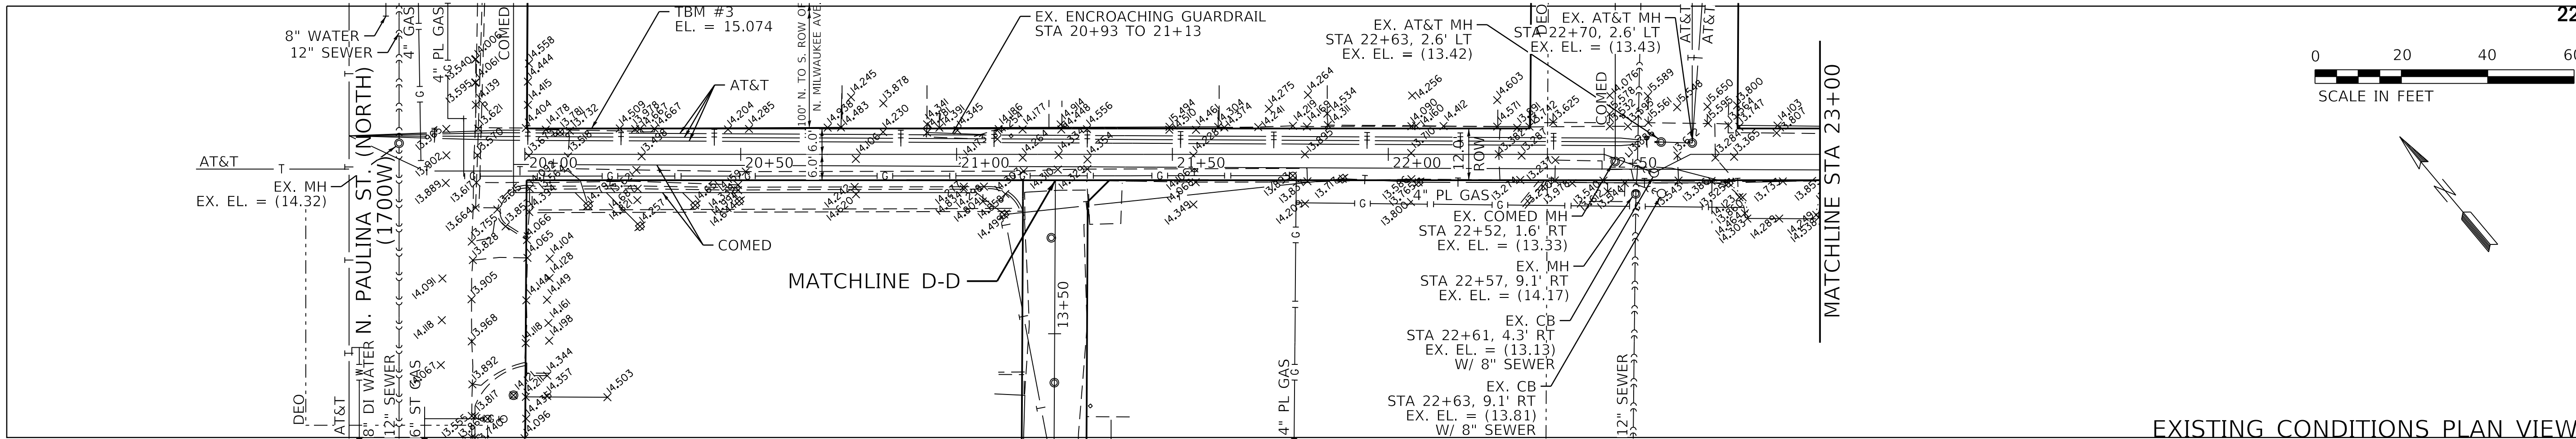



PLAN	SURVEYED PLOTTED	DATE	BY
NOTE BOOK NO.	ALIGNMENT CHECKED DATE		
	CADD FILE NAME		

PROFILE	SURVEYED PLOTTED	DATE	BY
NOTE BOOK NO.	GRADES CHECKED DATE		
	STRUCTURE NOTATIONS CHKD		

MODEL: Default
FILE NAME: N:\2025\Projects\Green Alley\0_PBC Alley_Revisions\2025\Package 4\CADD Drawings\23-CP20 N. Milwaukee Ave & N. Paulina St\CADD Sheets\CP20-sh-plnpr-4.dgn

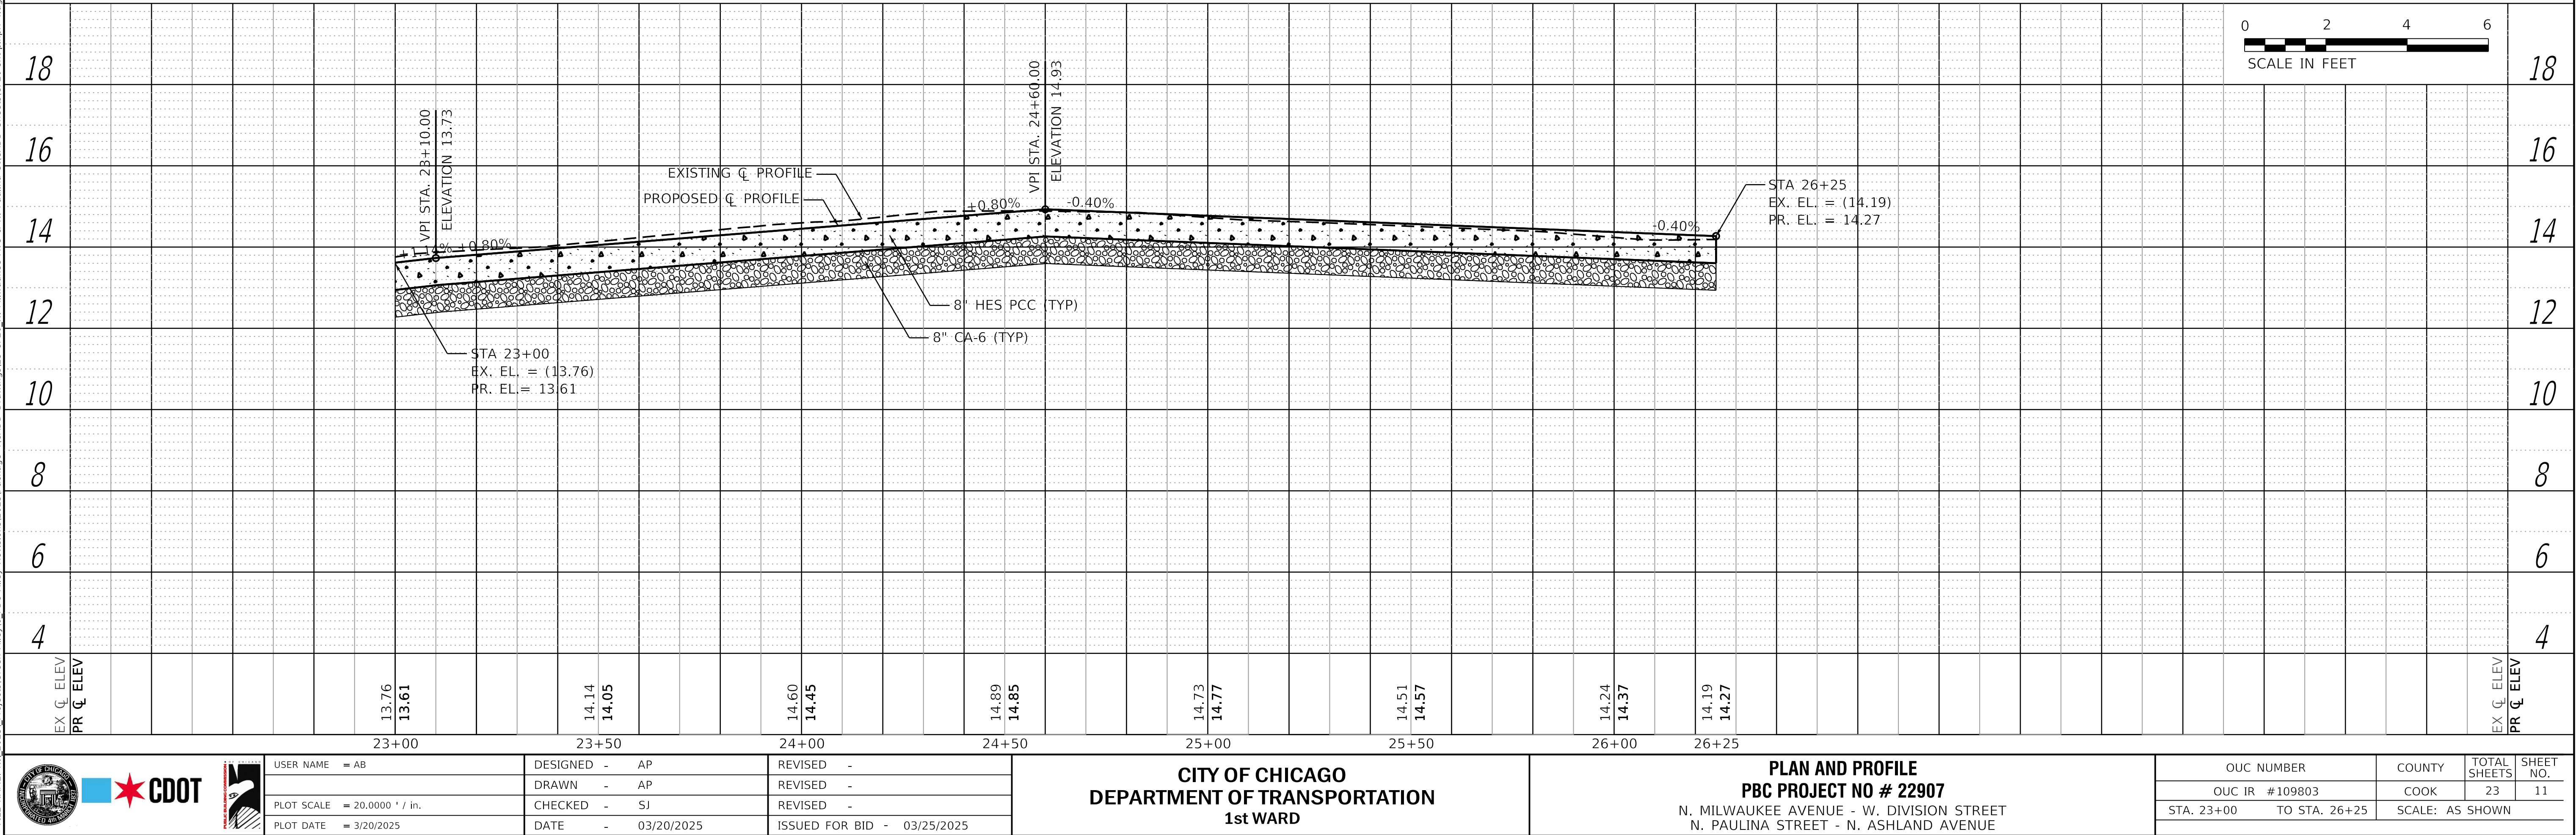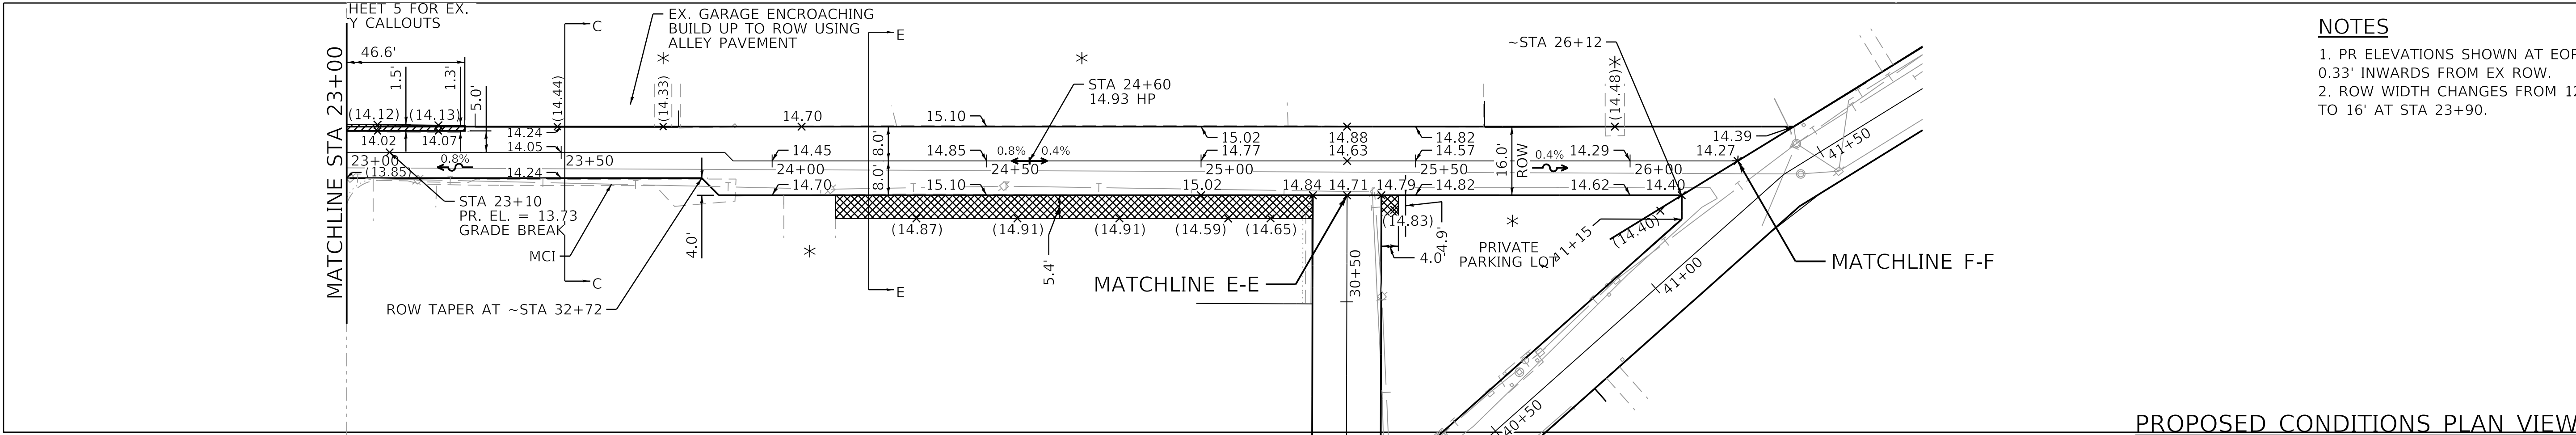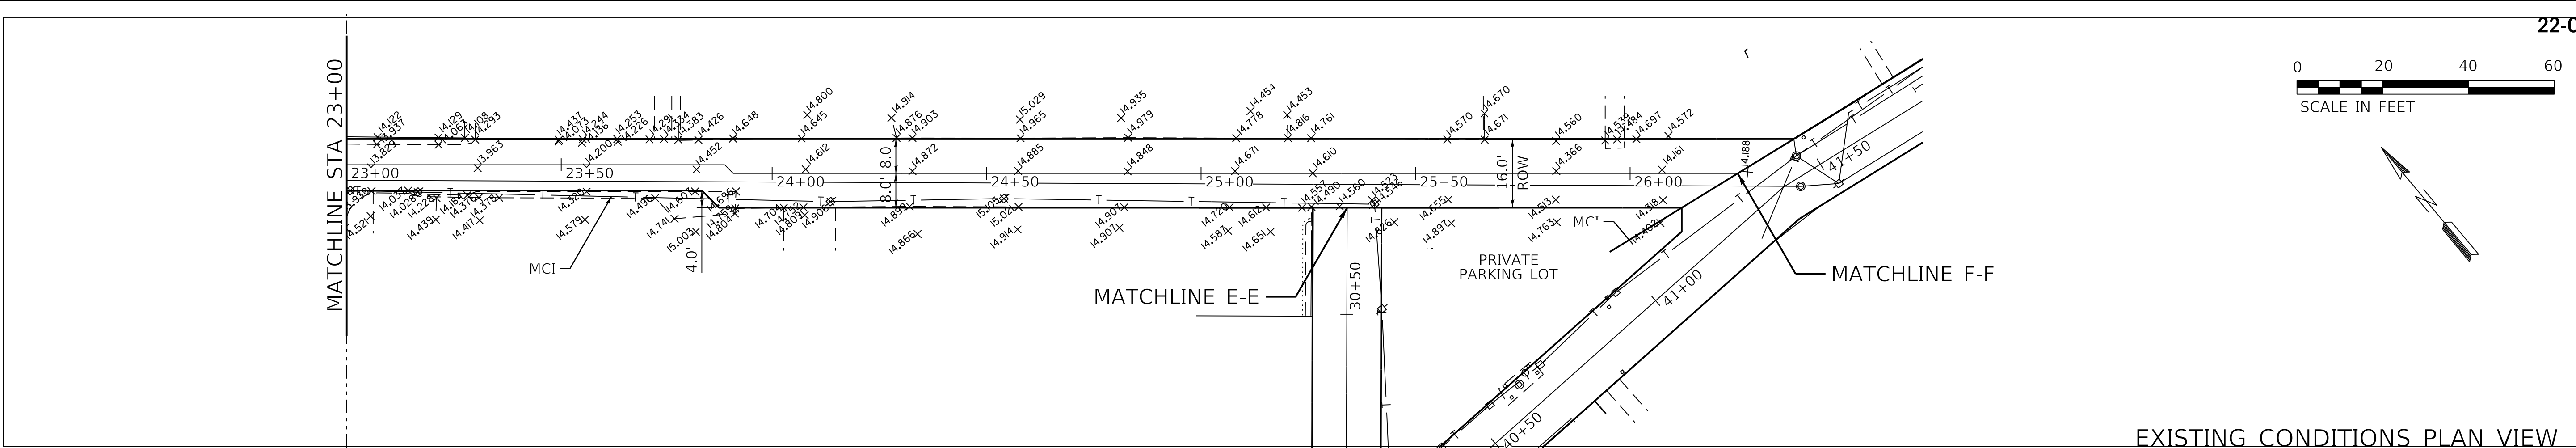

PROFILE			BY	DATE
	SURVEYED			
	PLOTTED			
NOTE BOOK	GRADES CHECKED			
	B.M. NOTED			
NO. _____	STRUCTURE NOTAT'NS CHKD			

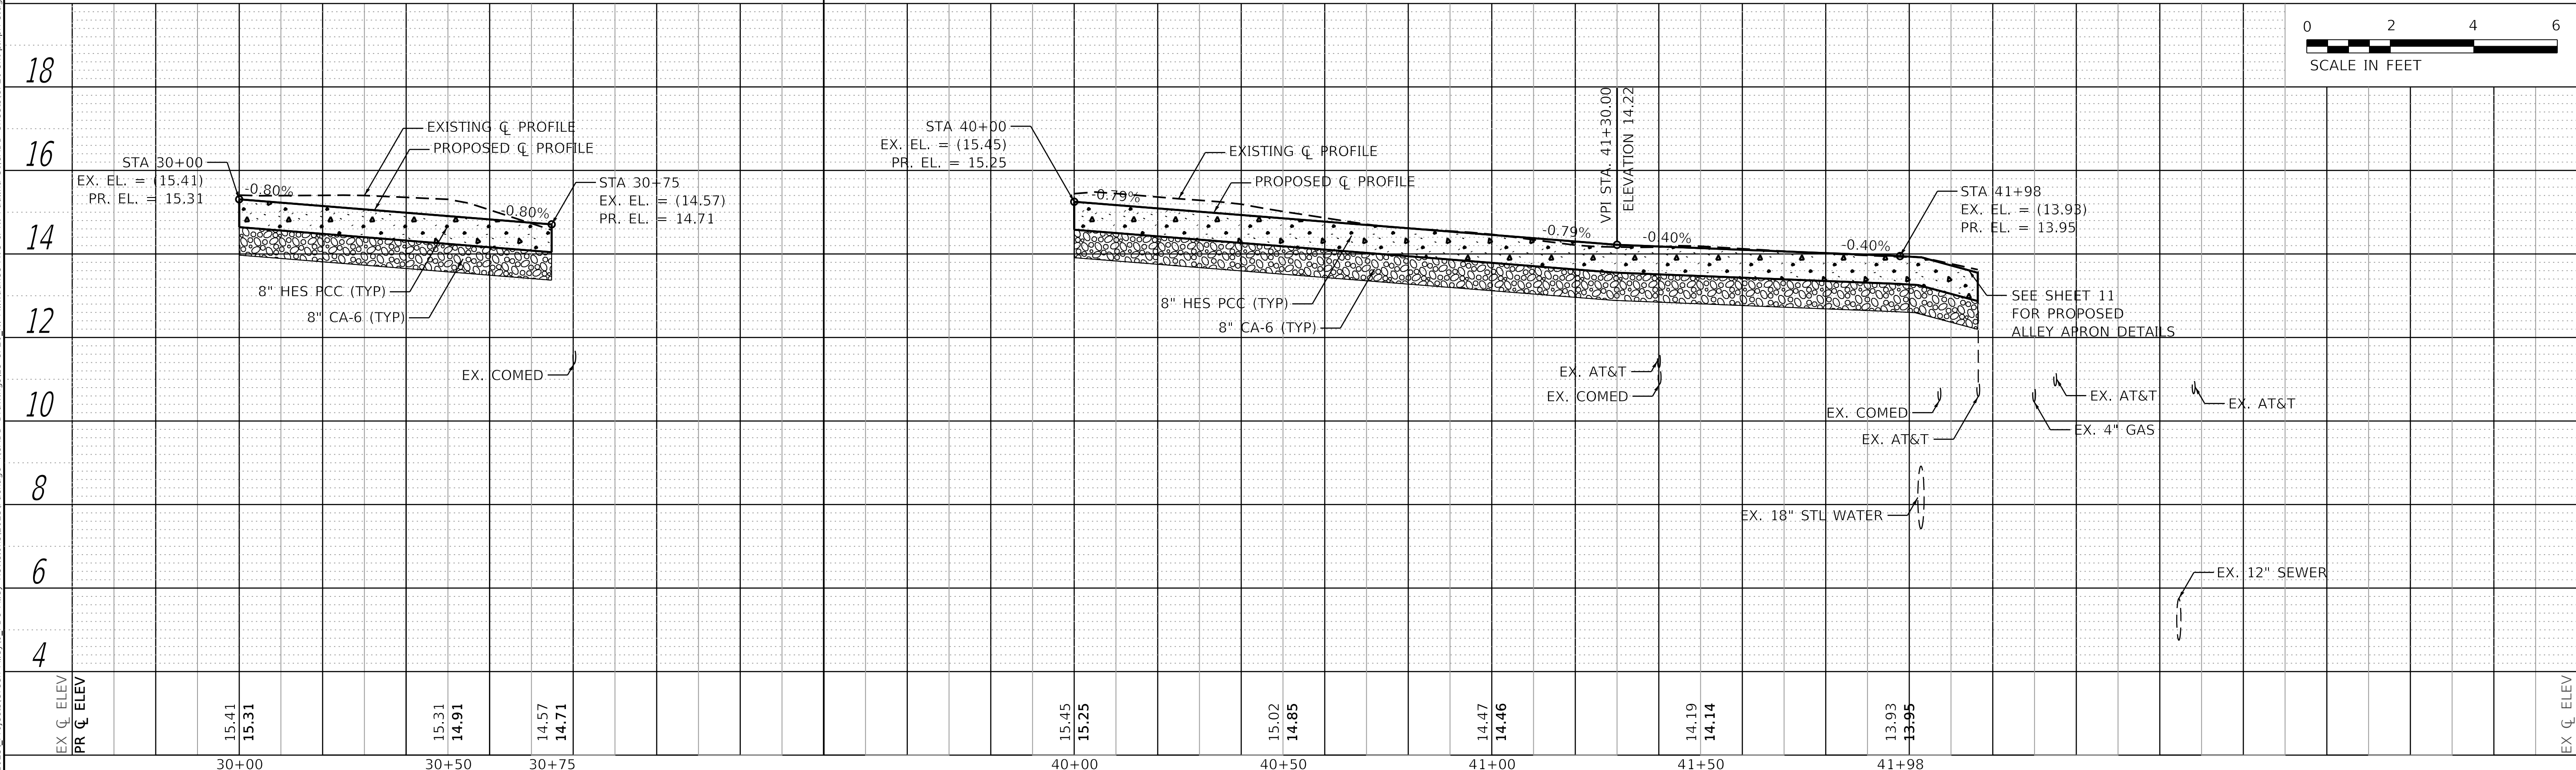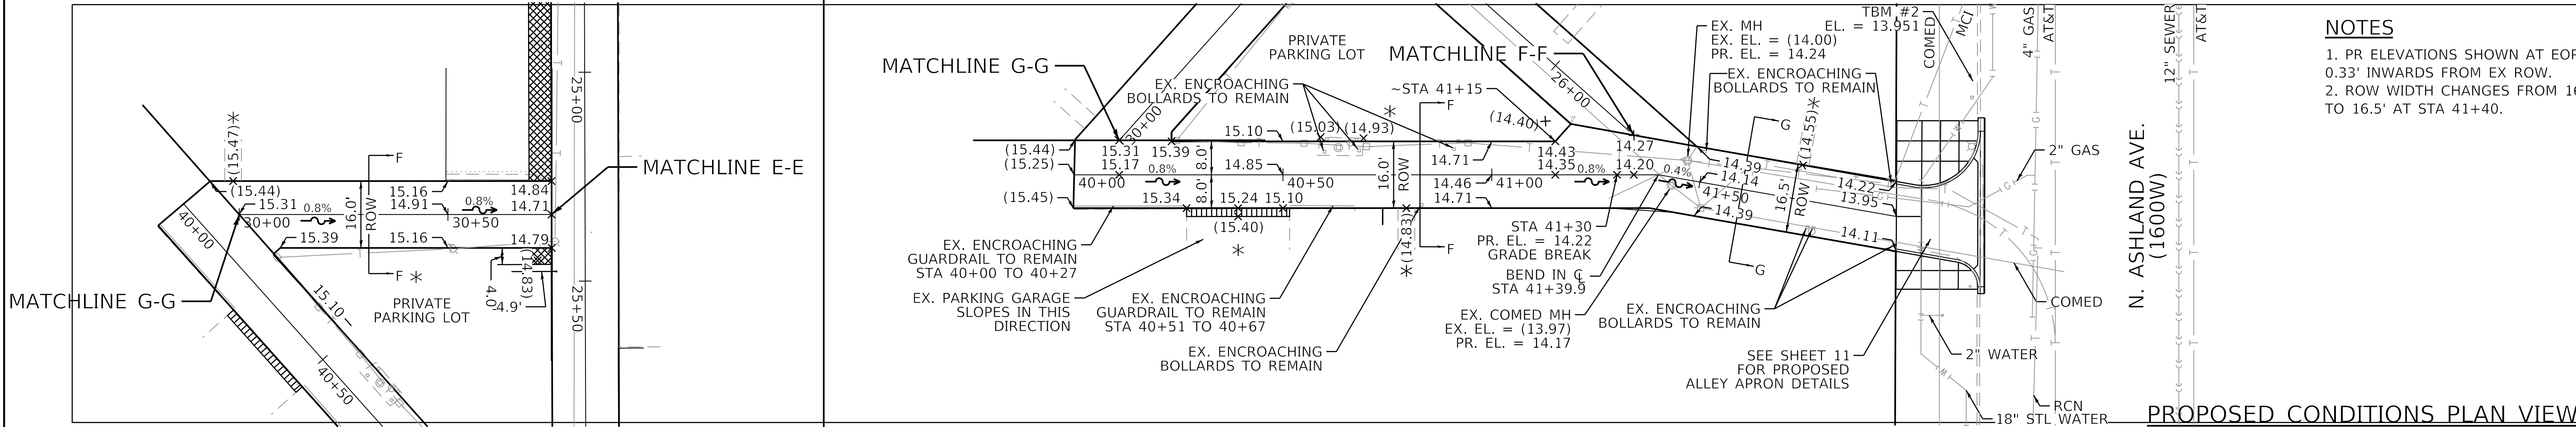


USER NAME = AB	DESIGNED - AP	REVISED -
	DRAWN - AP	REVISED -
PLOT SCALE = 20.0000 ' / in.	CHECKED - SJ	REVISED -
PLOT DATE = 3/20/2025	DATE - 03/20/2025	ISSUED FOR BID - 03/25/2025

**CITY OF CHICAGO
DEPARTMENT OF TRANSPORTATION
1st WARD**


PLAN AND PROFILE
PBC PROJECT NO # 22907
 N. MILWAUKEE AVENUE - W. DIVISION STREET
 N. PAULINA STREET - N. ASHLAND AVENUE

ouc number	county	total sheets	sheet no.
ouc ir #109803	cook	23	12
sta. 30+00 to sta. 41+98	scale: as shown		

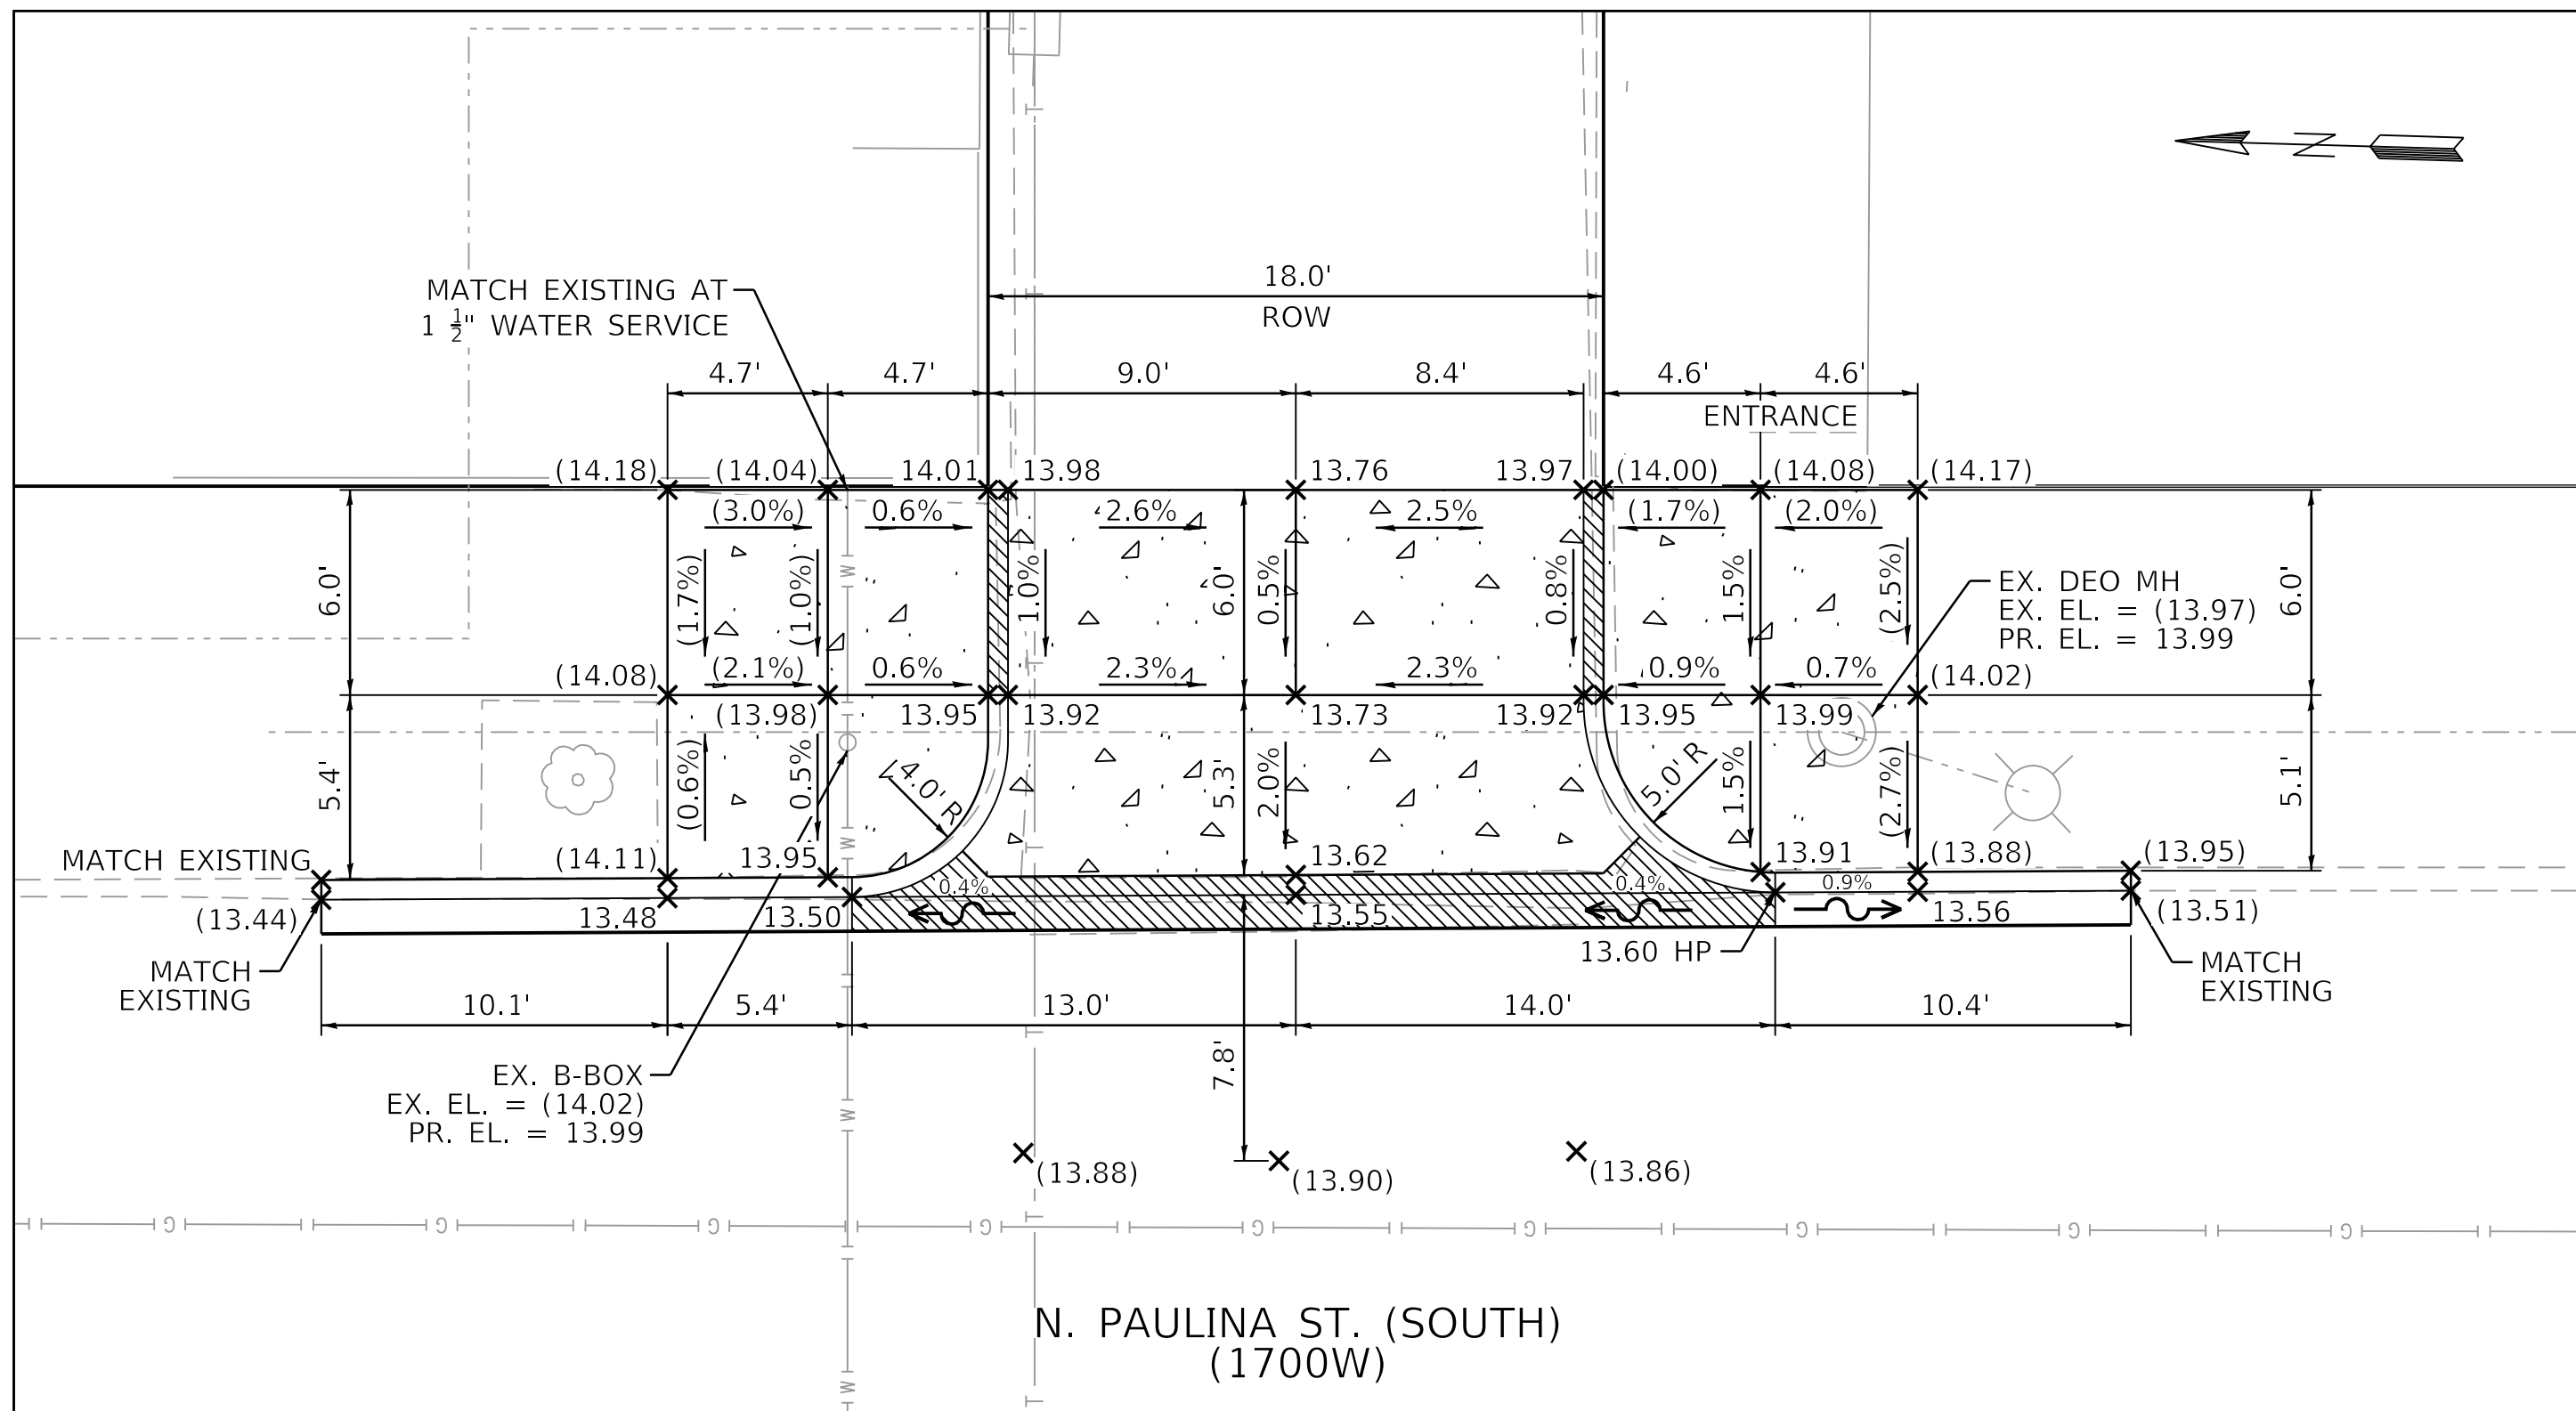


PROPOSED ALLEY APRON DETAILS

1" = 5'
NOTE: ALLEY RETURN WILL BE CONSTRUCTED IN PCC PAVEMENT.
USE HES PCC BASE COURSE AT T3 ALLEYS/DRIVEWAYS.

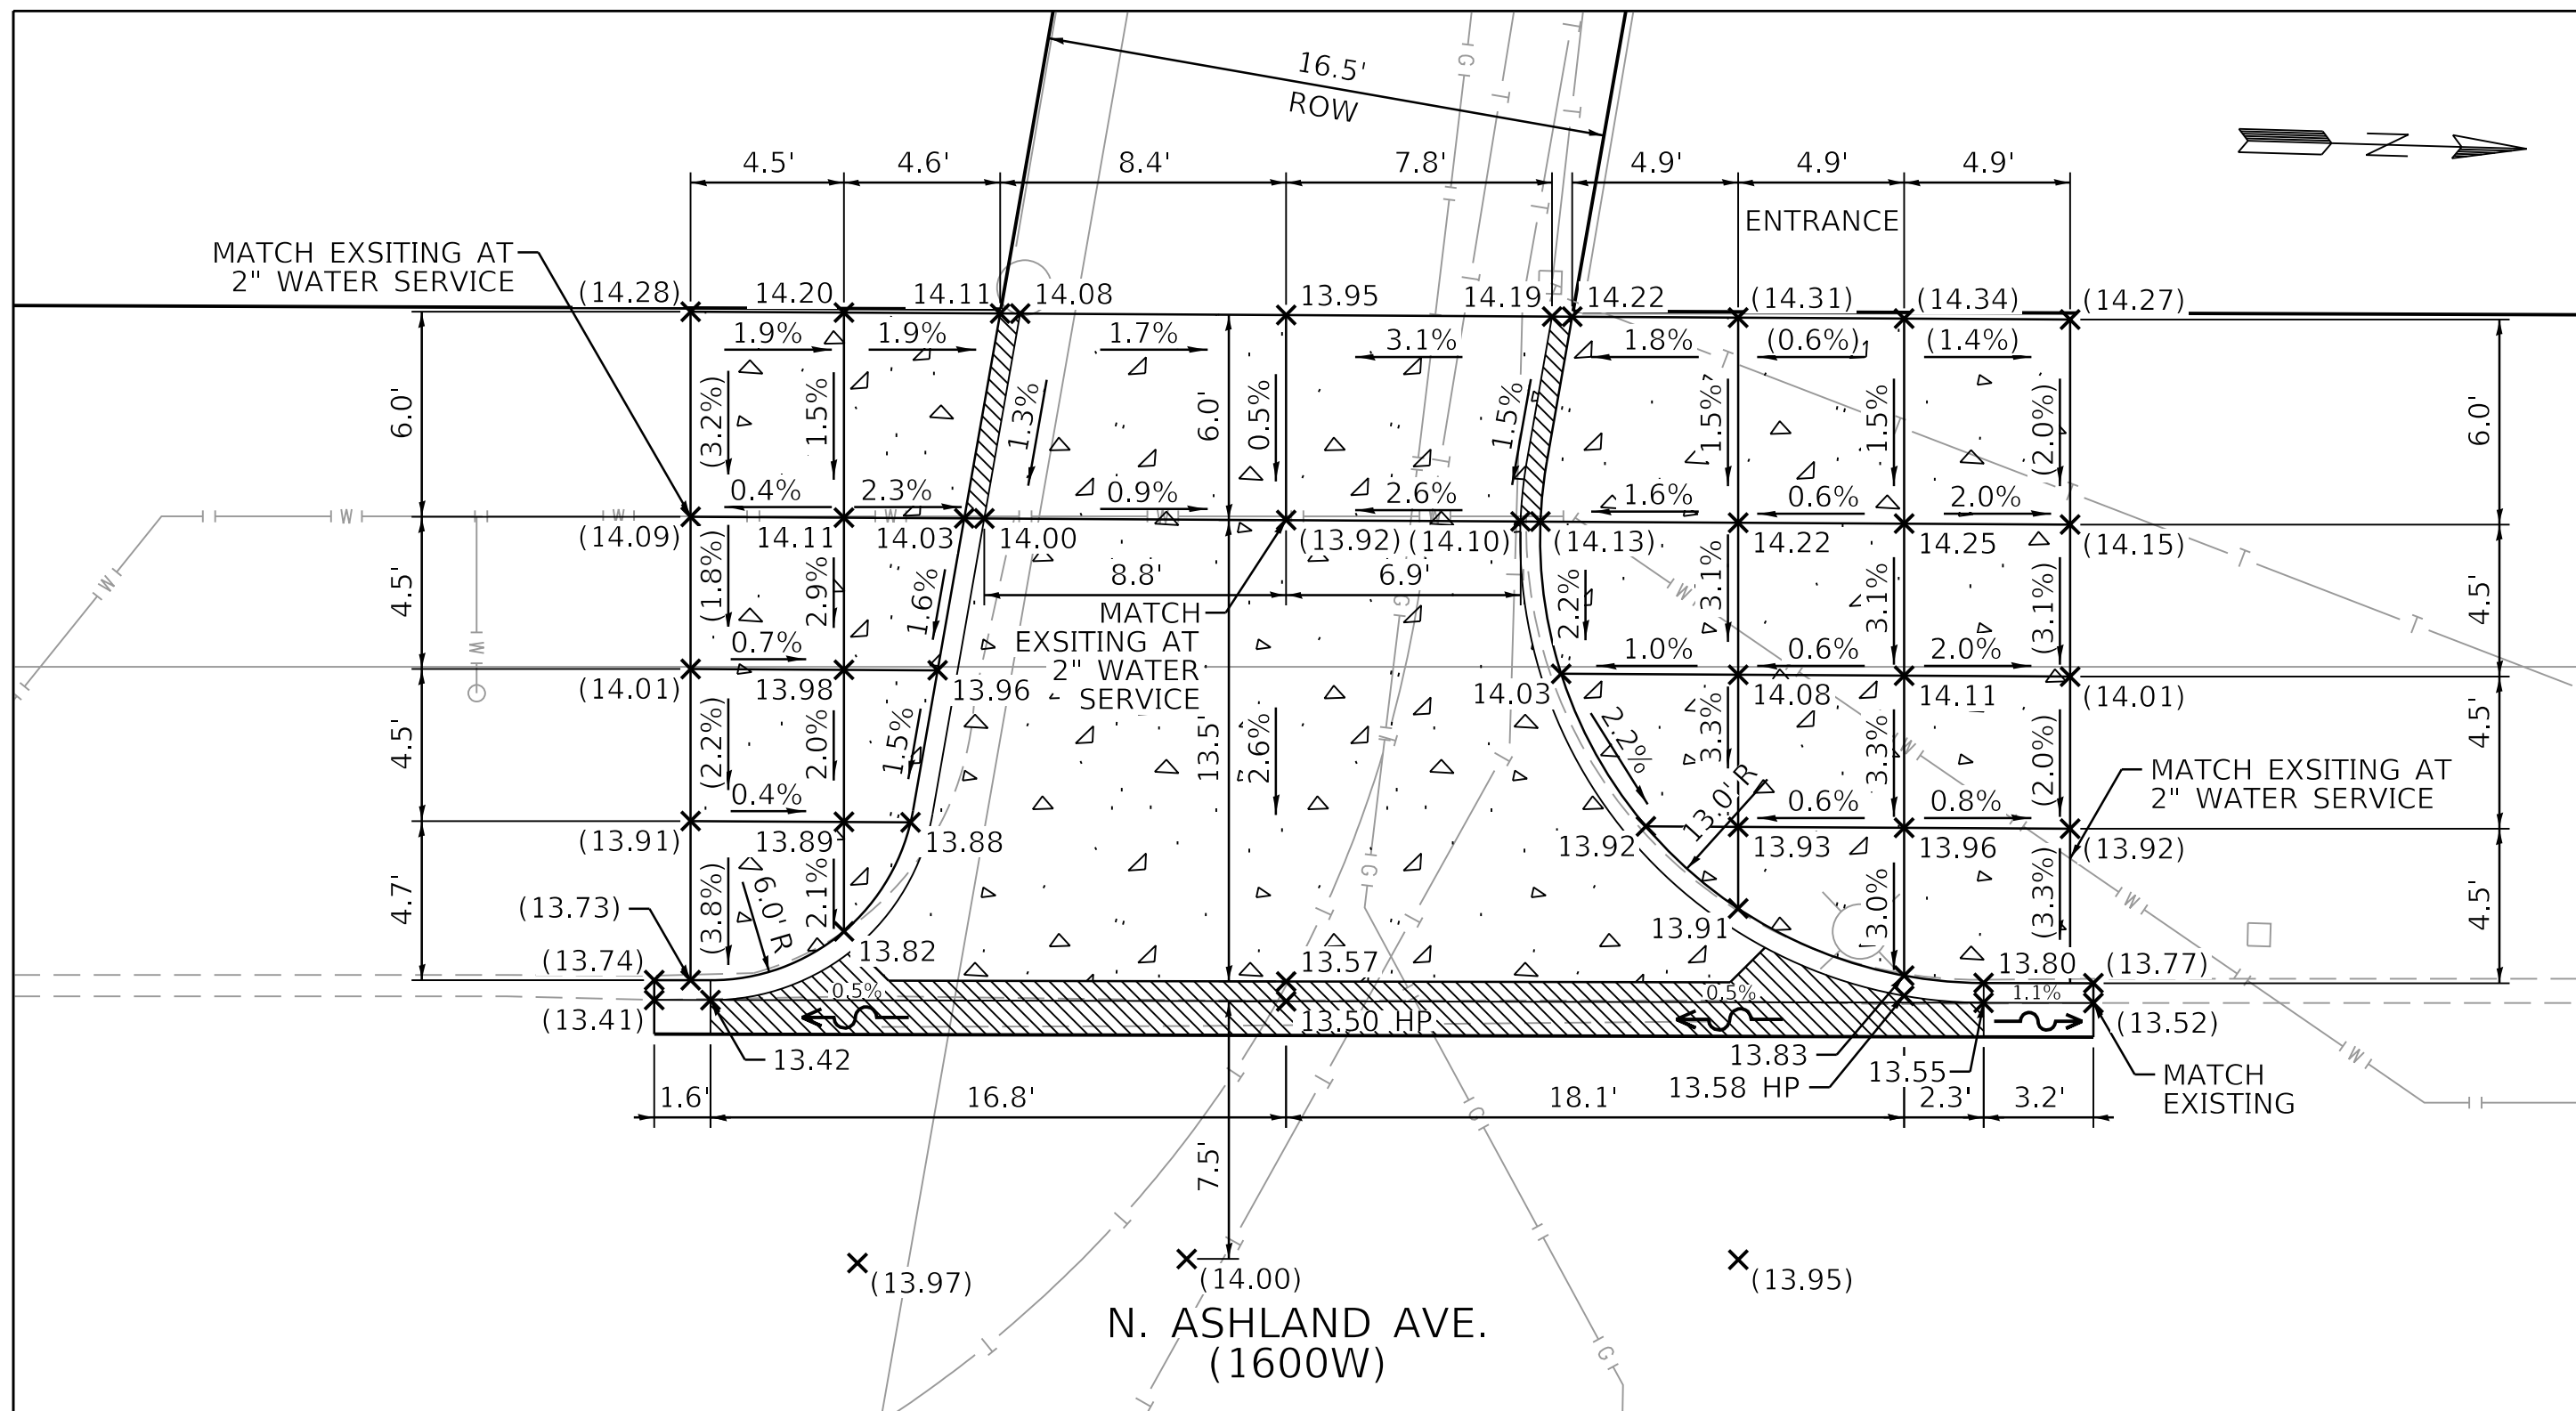

PROPOSED ALLEY APRON DETAILS

1" = 5'
NOTE: ALLEY RETURN WILL BE CONSTRUCTED I PCC PAVEMENT.
USE HES PCC BASE COURSE AT T3 ALLEYS/DRIVEWAYS.

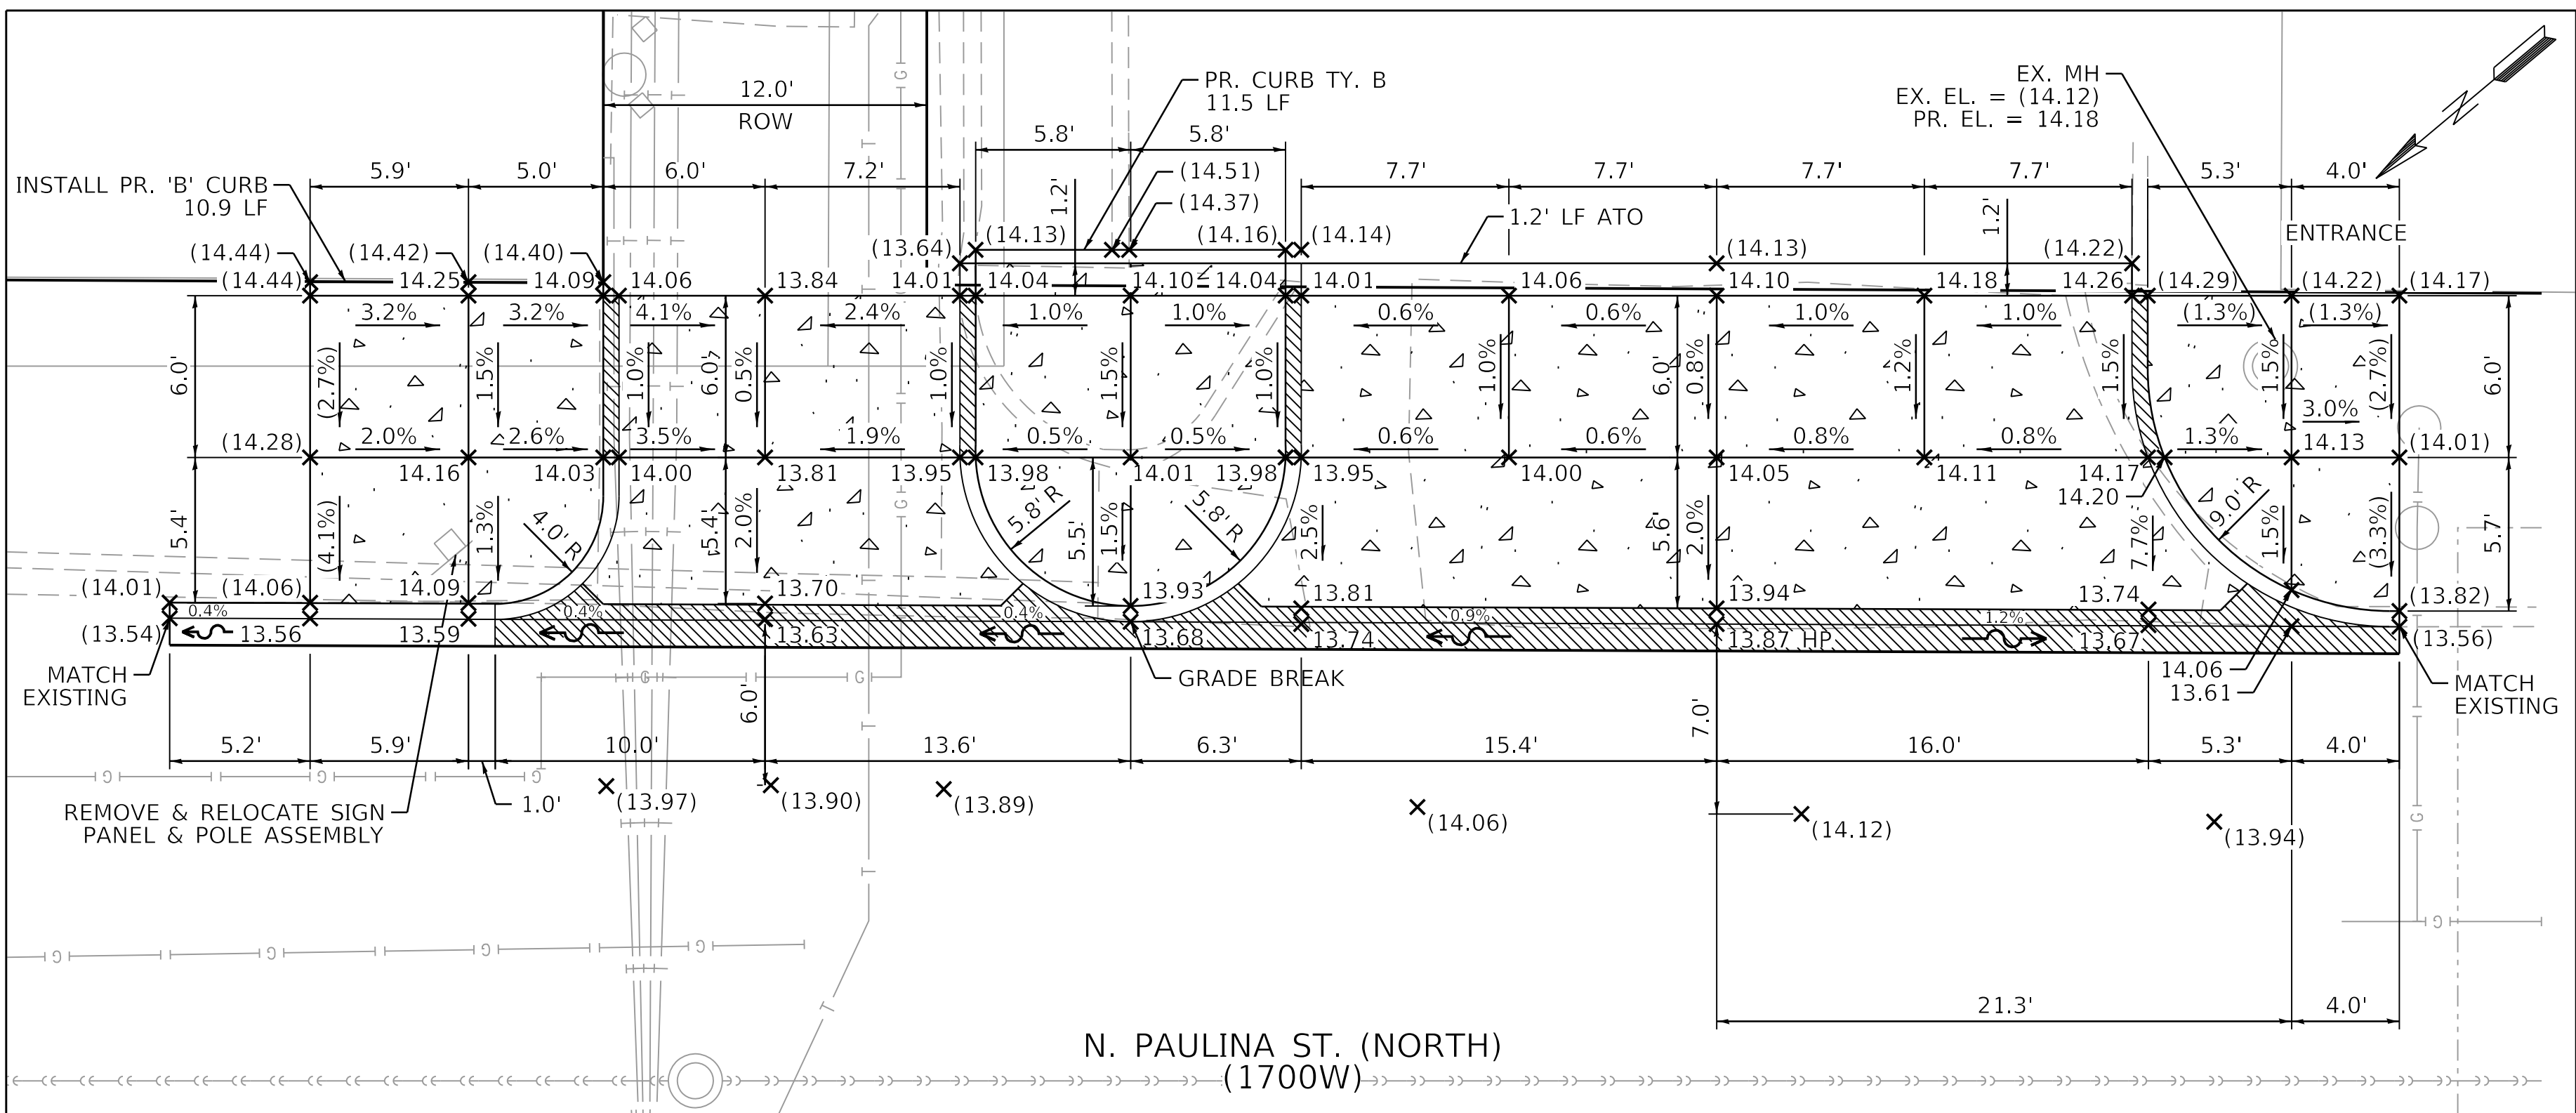

PROPOSED ALLEY APRON DETAILS

1" = 5'
NOTE: ALLEY RETURN WILL BE CONSTRUCTED IN PCC PAVEMENT.
USE HES PCC BASE COURSE AT T3 ALLEYS/DRIVEWAYS.

MODEL: Default
FILE NAME: 10-2025-ProjectsGreen-Alley/D_PBC-Alley_Revisions2025Package-ACADD Drawings23-CP20_N_Milwaukee Ave & N_Paulina St/CP20-sht-type-1.dgn




USER NAME	= AB	DESIGNED	- AP	REVISED	-
		DRAWN	- AP	REVISED	-
PLOT SCALE	= 5.0000' / in.	CHECKED	- SJ	REVISED	-
PLOT DATE	= 3/20/2025	DATE	- 03/20/2025	ISSUED FOR BID	- 03/25/2025

CITY OF CHICAGO
DEPARTMENT OF TRANSPORTATION
1st WARD


ALLEY APRON DETAILS
PBC PROJECT NO # 22907
N. MILWAUKEE AVENUE - W. DIVISION STREET
N. PAULINA STREET - N. ASHLAND AVENUE

OUC NUMBER	COUNTY	TOTAL SHEETS	SHEET NO.
OUC IR #109803	COOK	23	13
STA.	TO STA.	SCALE:	AS SHOWN

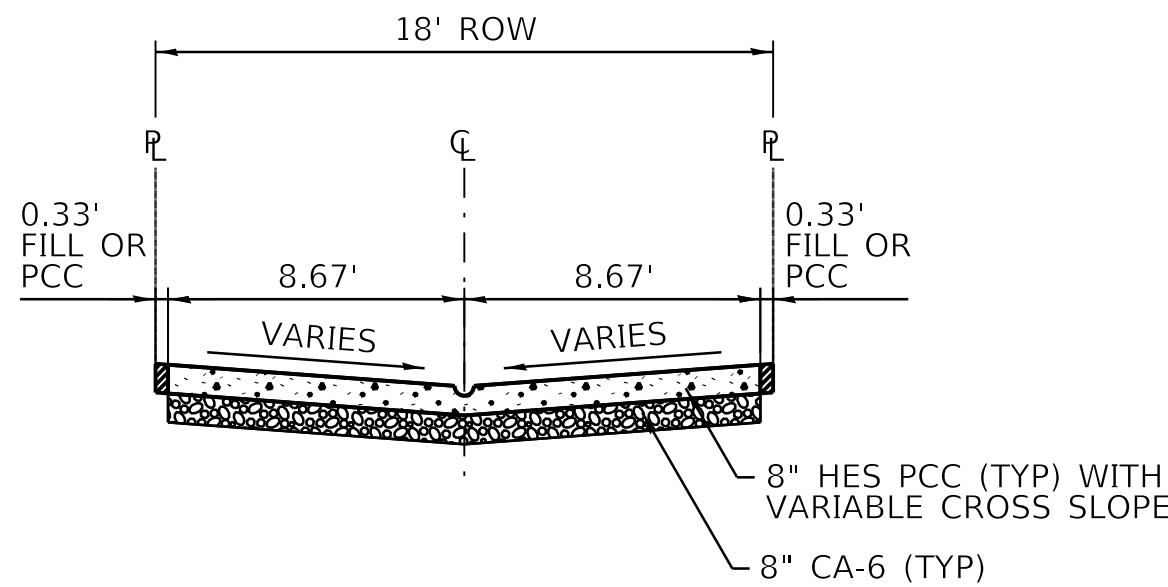


PROPOSED TYPICAL CROSS SECTION A-A

STA. 0+00 TO STA. 1+30

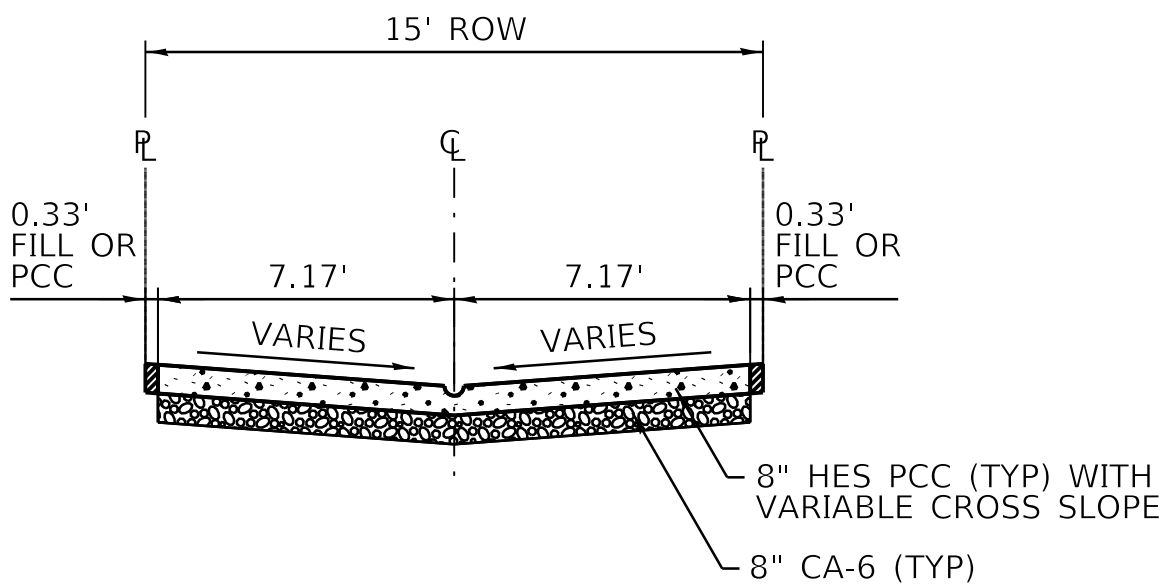


PROPOSED TYPICAL CROSS SECTION B-B

STA. 10+00 TO STA. 13+86

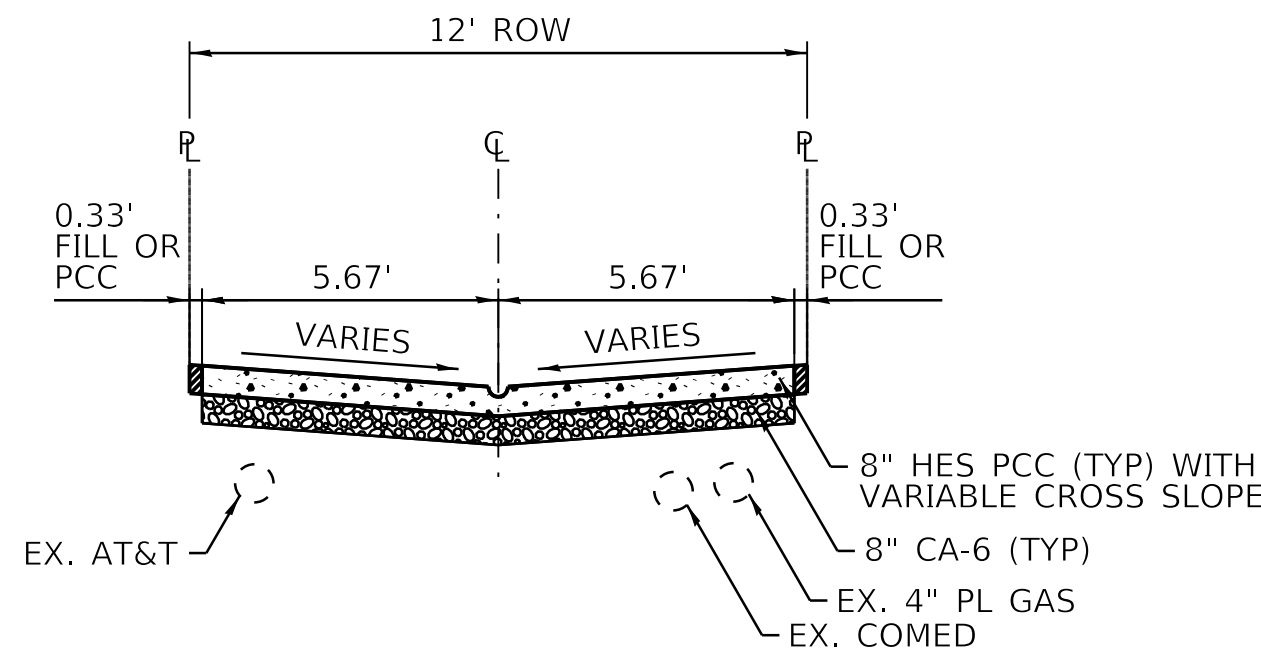


PROPOSED TYPICAL CROSS SECTION C-C

STA. 20+00 TO STA. 22+50
STA. 22+70 TO STA. 23+87

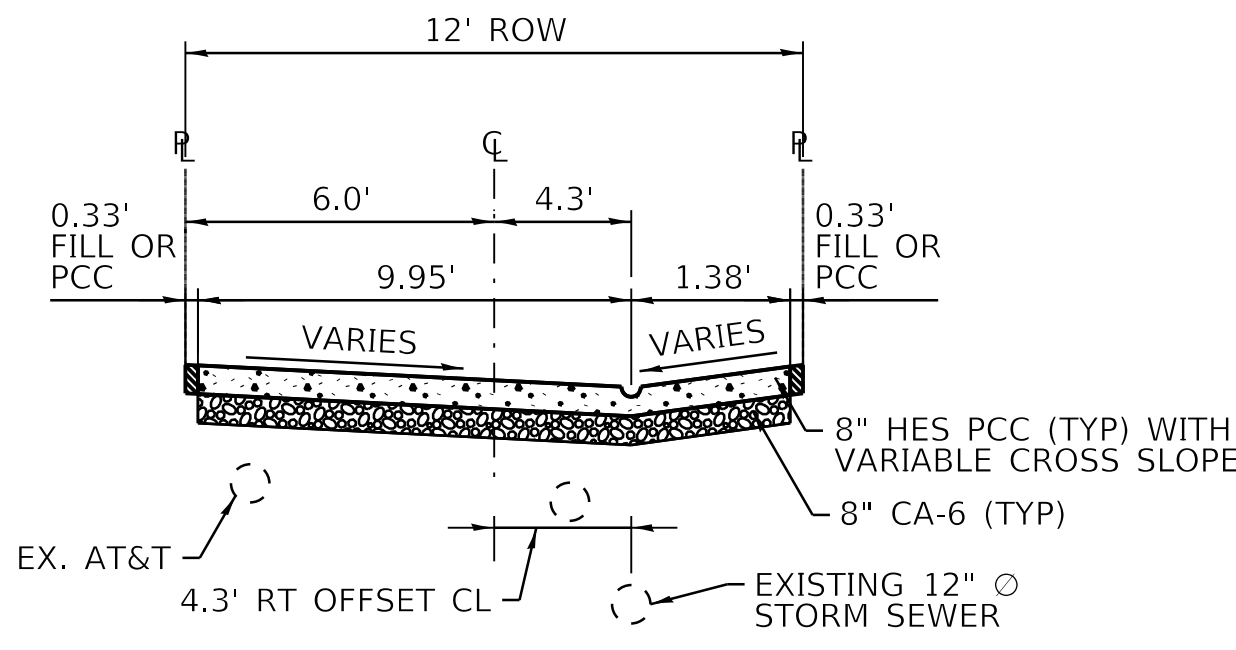


PROPOSED TYPICAL CROSS SECTION D-D

STA. 22+50 TO STA. 22+70

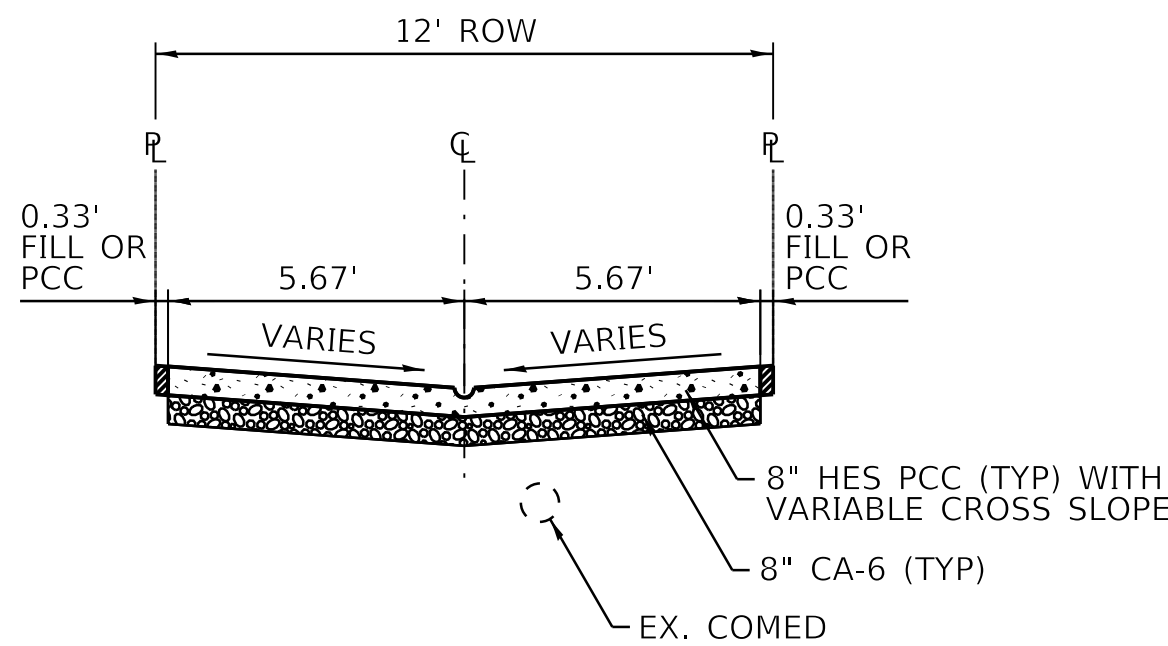


PROPOSED TYPICAL CROSS SECTION E-E

STA. 23+87 TO STA. 26+25

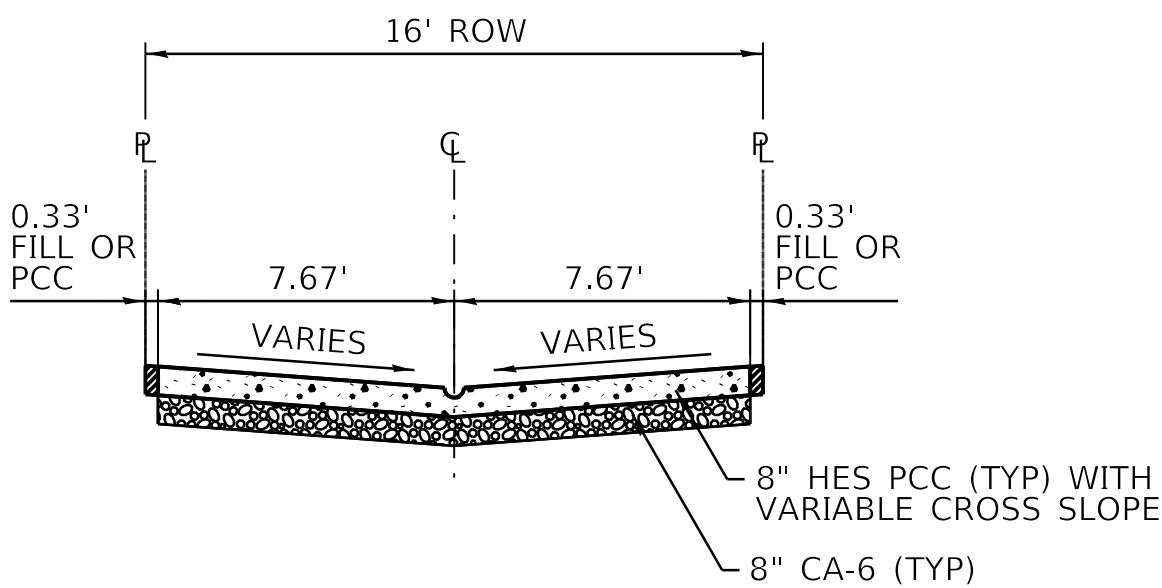

PROPOSED TYPICAL CROSS SECTION F-F



STA. 30+00 TO STA. 30+75
STA. 40+00 TO STA. 41+48

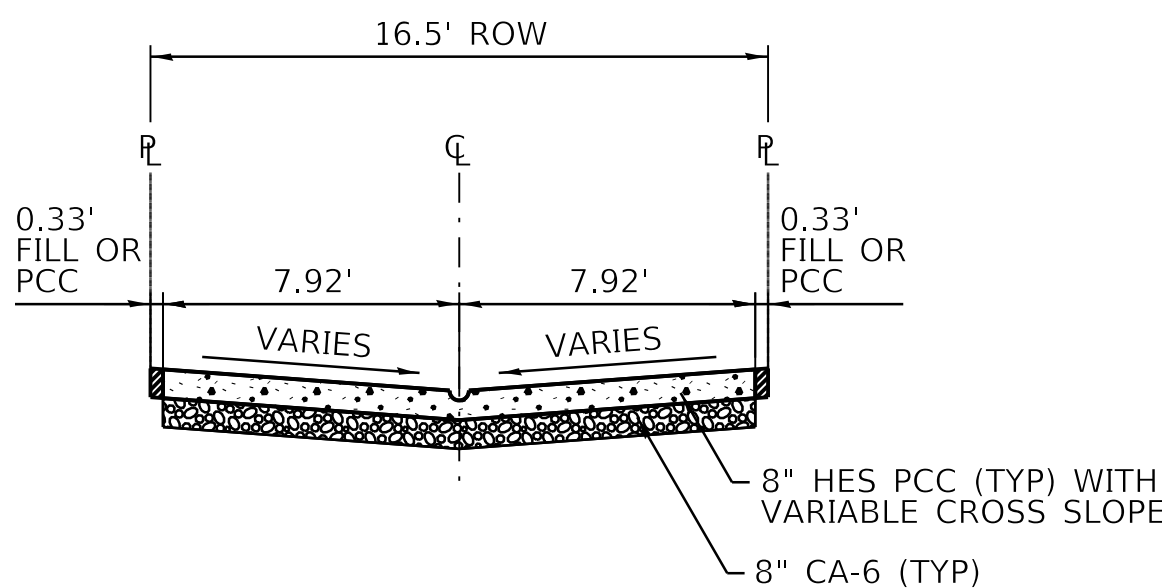

PROPOSED TYPICAL CROSS SECTION G-G

STA. 41+48 TO STA. 41+98

NOTE: 0.33' FILL OR PCC WILL BE PAID FOR AS
CONCRETE ALLEY FILL, CA-1 OR 8" HES PCC ALLEY PAVEMENT.

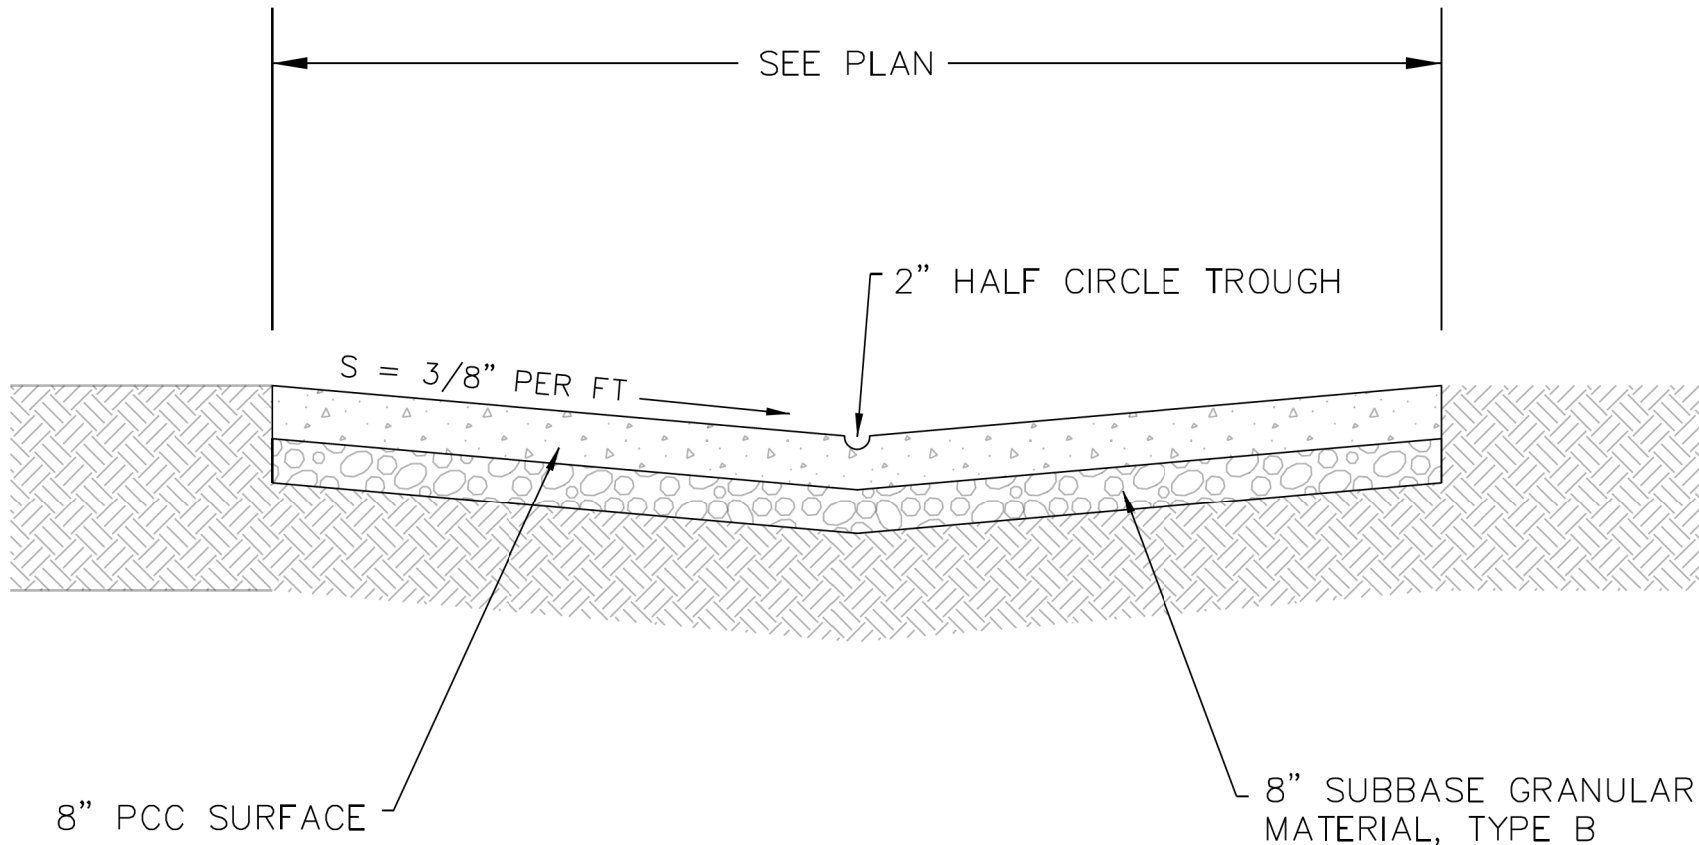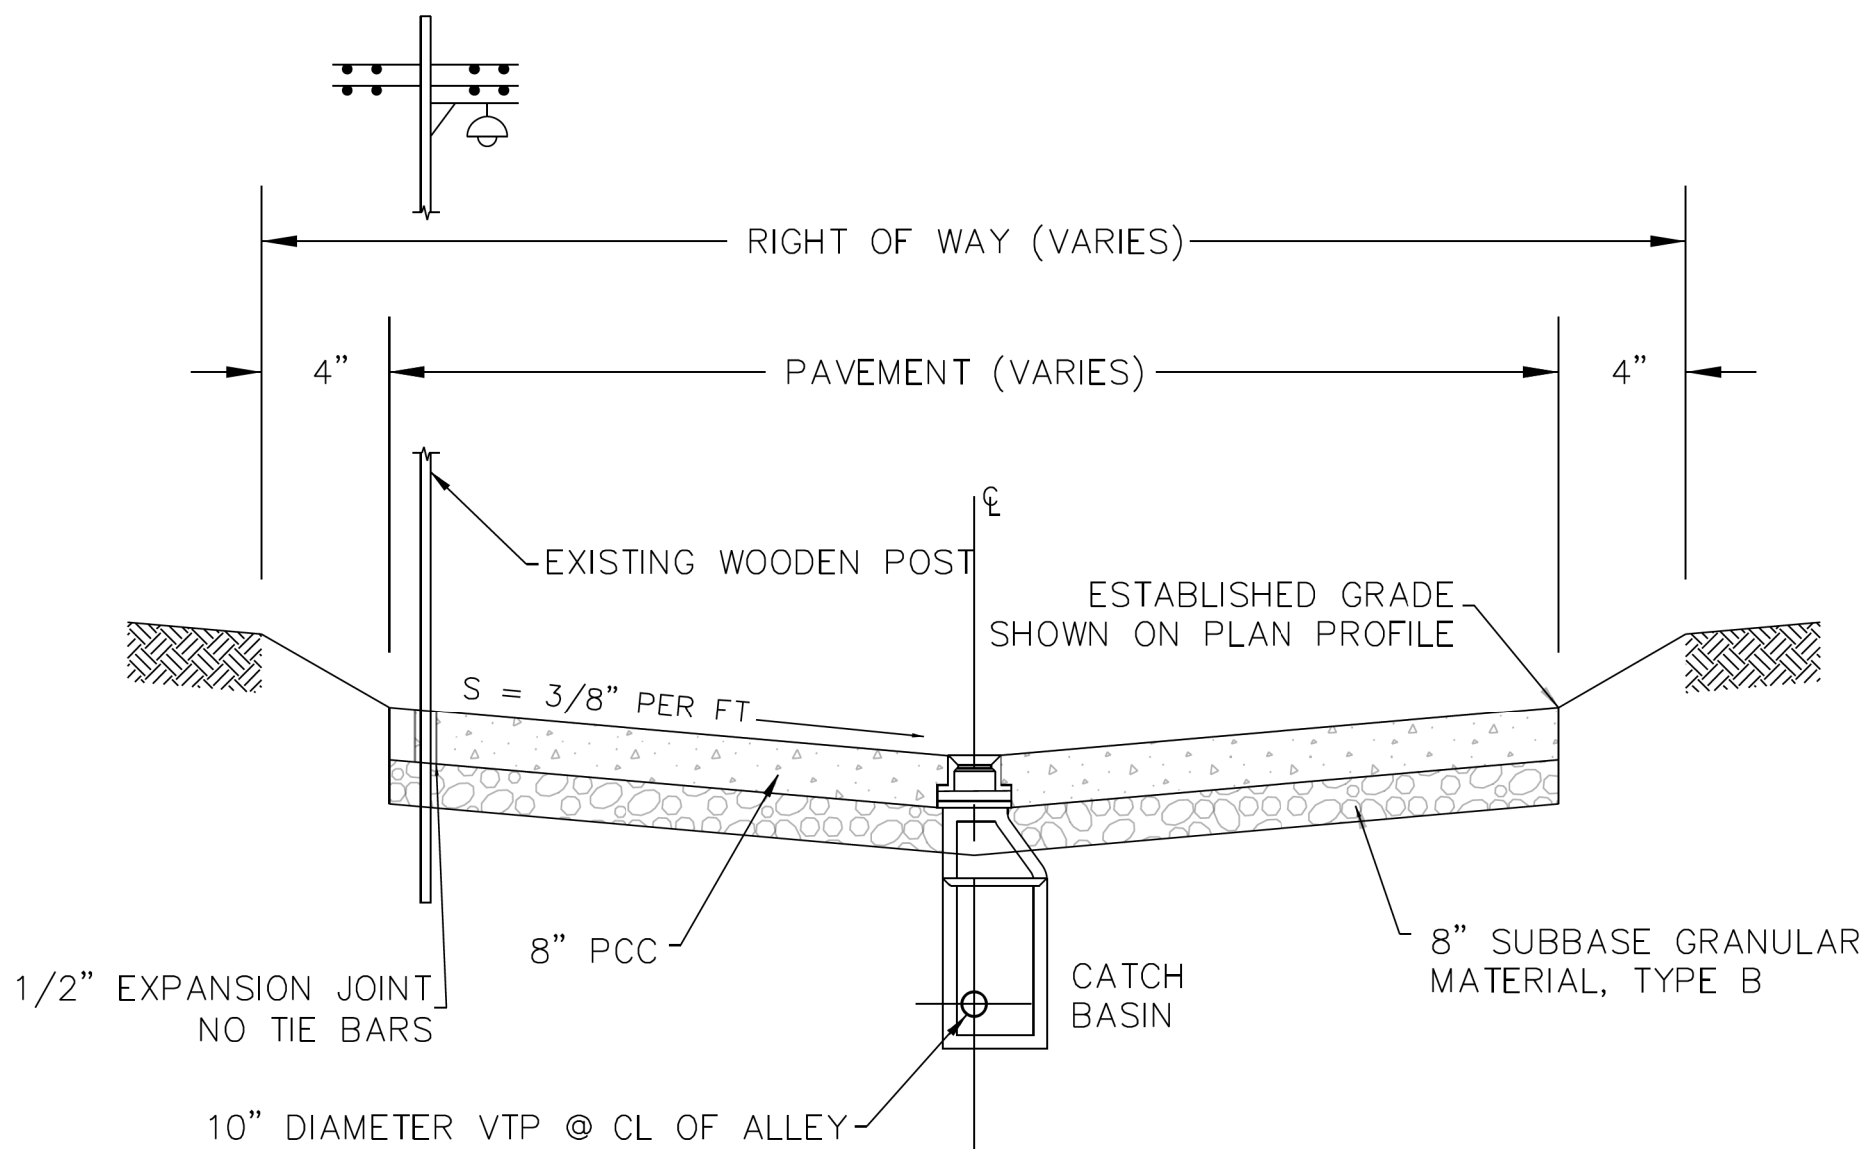

DATE	REVISION	CITY OF CHICAGO		
1/1/2014	REVISION 1	STANDARD ALLEY SECTION		
9/30/2024	REVISION 2			
		DATE	SHEET	DRAWN BY
		12/12/06	A-1-2	CDOT



USER NAME = AB	DESIGNED - AP	REVISED -
	DRAWN - AP	REVISED -
PLOT SCALE = 5.0000 ' / in.	CHECKED - SJ	REVISED -
PLOT DATE = 3/20/2025	DATE - 03/20/2025	REVISED -

CITY OF CHICAGO
DEPARTMENT OF TRANSPORTATION
1st WARD

TYPICAL SECTIONS
PBC PROJECT NO # 22907
N. MILWAUKEE AVENUE - W. DIVISION STREET
N. PAULINA STREET - N. ASHLAND AVENUE

OUC NUMBER	COUNTY	TOTAL SHEETS	SHEET NO.
OUC IR #121457	COOK	23	14
SCALE: NTS			

Model: Default
File Name: 10-2025-ProjectsGreen-Alley\0_PBC-Alley_Revisions\2025\Package -\CADD Drawings\23-CP20_N_Milwaukee Ave & N_Paulina St\CADD Sheets\CP20-shh-tye-2.dgn